


FORM NO 1.

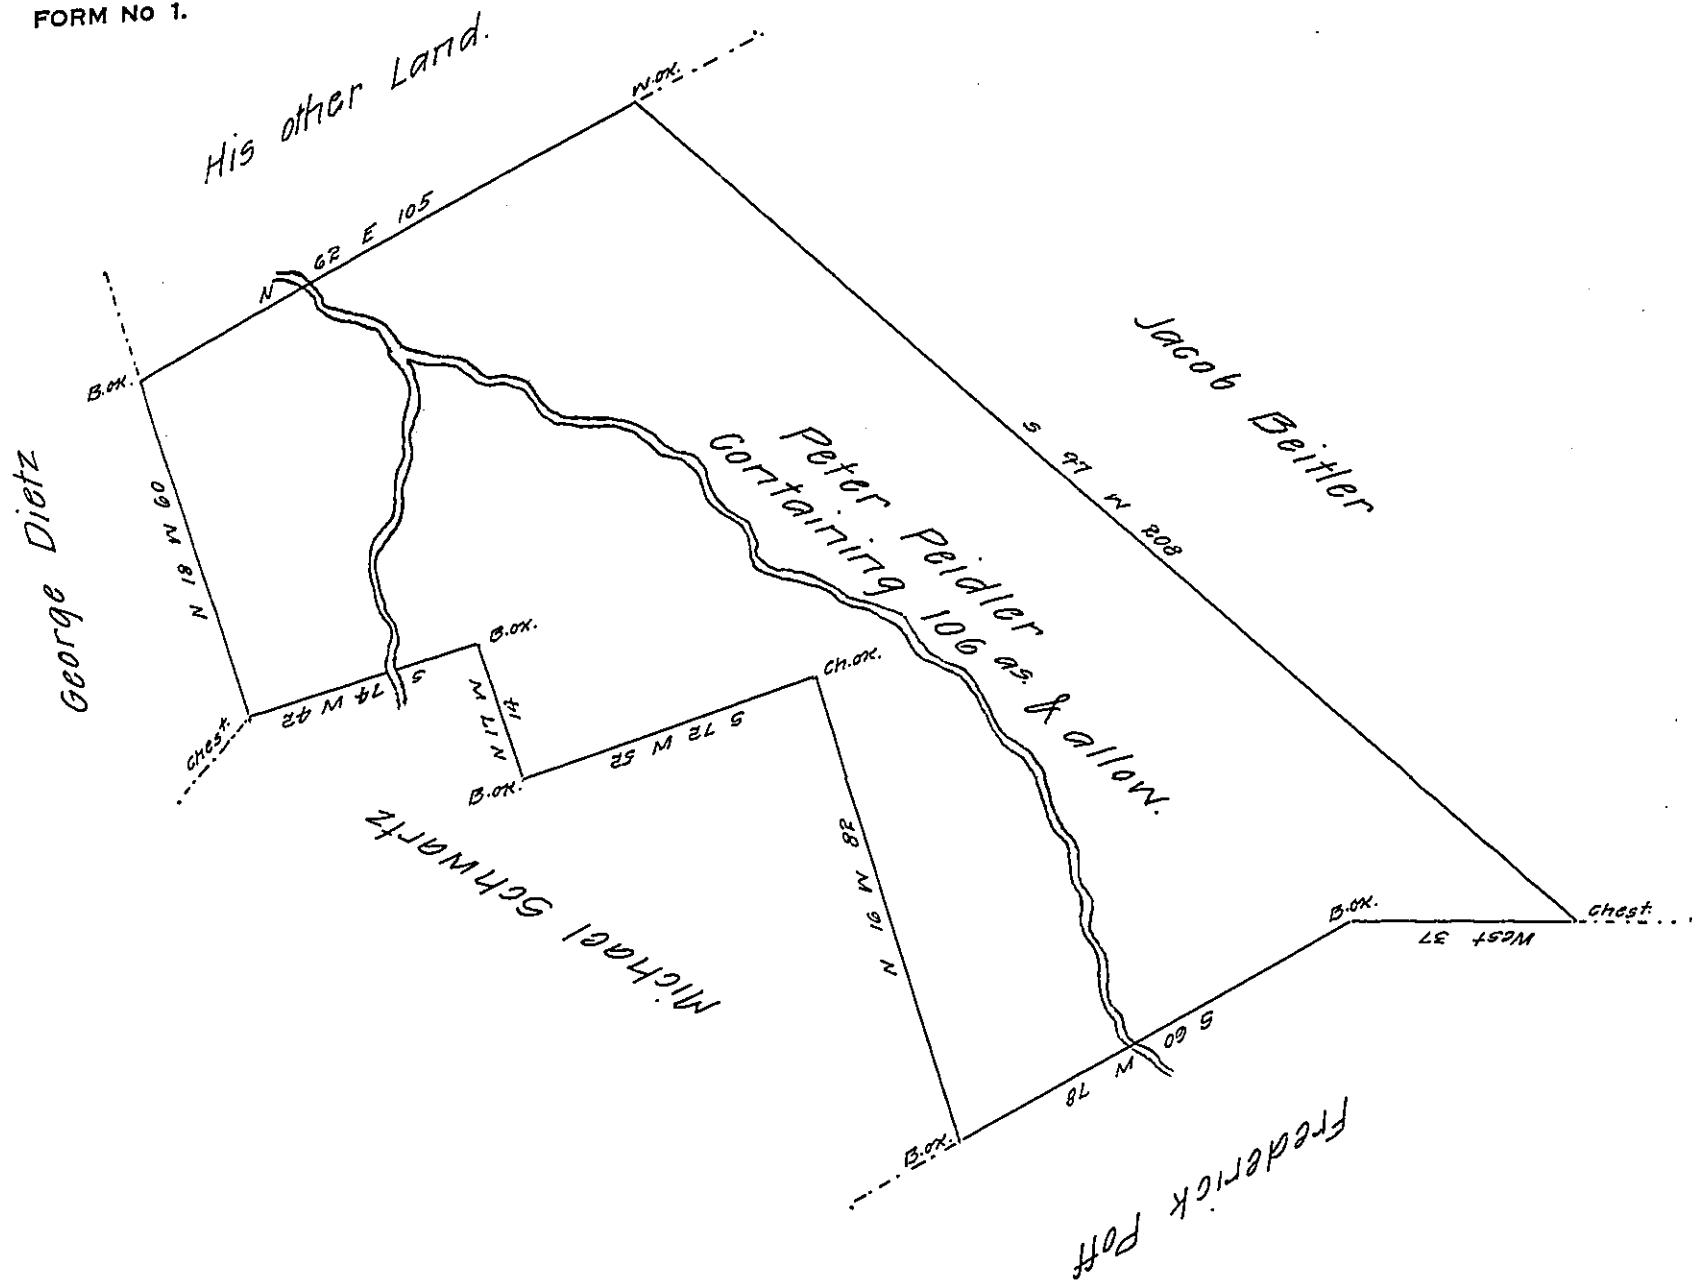

situate in Hellam township York County and within the Manor of Springetsbury containing 106 acres and the allowance &c. Originally surveyed in pursuance of Peter Peidler's Application No. 2254 for 50<sup>acs</sup> dated 26<sup>th</sup> December 1766, and his warrant for 50<sup>acs</sup>. Owned and occupied by Andrew Garber. Returned &c<sup>e</sup> 29<sup>th</sup> November 1828 per contract.

Dan<sup>l</sup> Small. D.S.

To Gabriel Hiester Esqr.  
Surveyor General.

This land being within the Manor of Springetsbury it was thought unnecessary to make a resurvey and a copy of the old draft was therefore only returned.

IN TESTIMONY that the above is a copy of the original remaining on file in the Department of Internal Affairs of Pennsylvania, made conformably to an Act of Assembly approved the 16th day of February, 1833, I have hereunto set my Hand and caused the Seal of said Department to be affixed at Harrisburg, this nineteenth day of August 1908.

*Henry Hoopes*

Secretary of Internal Affairs.