


FORM NO 1.

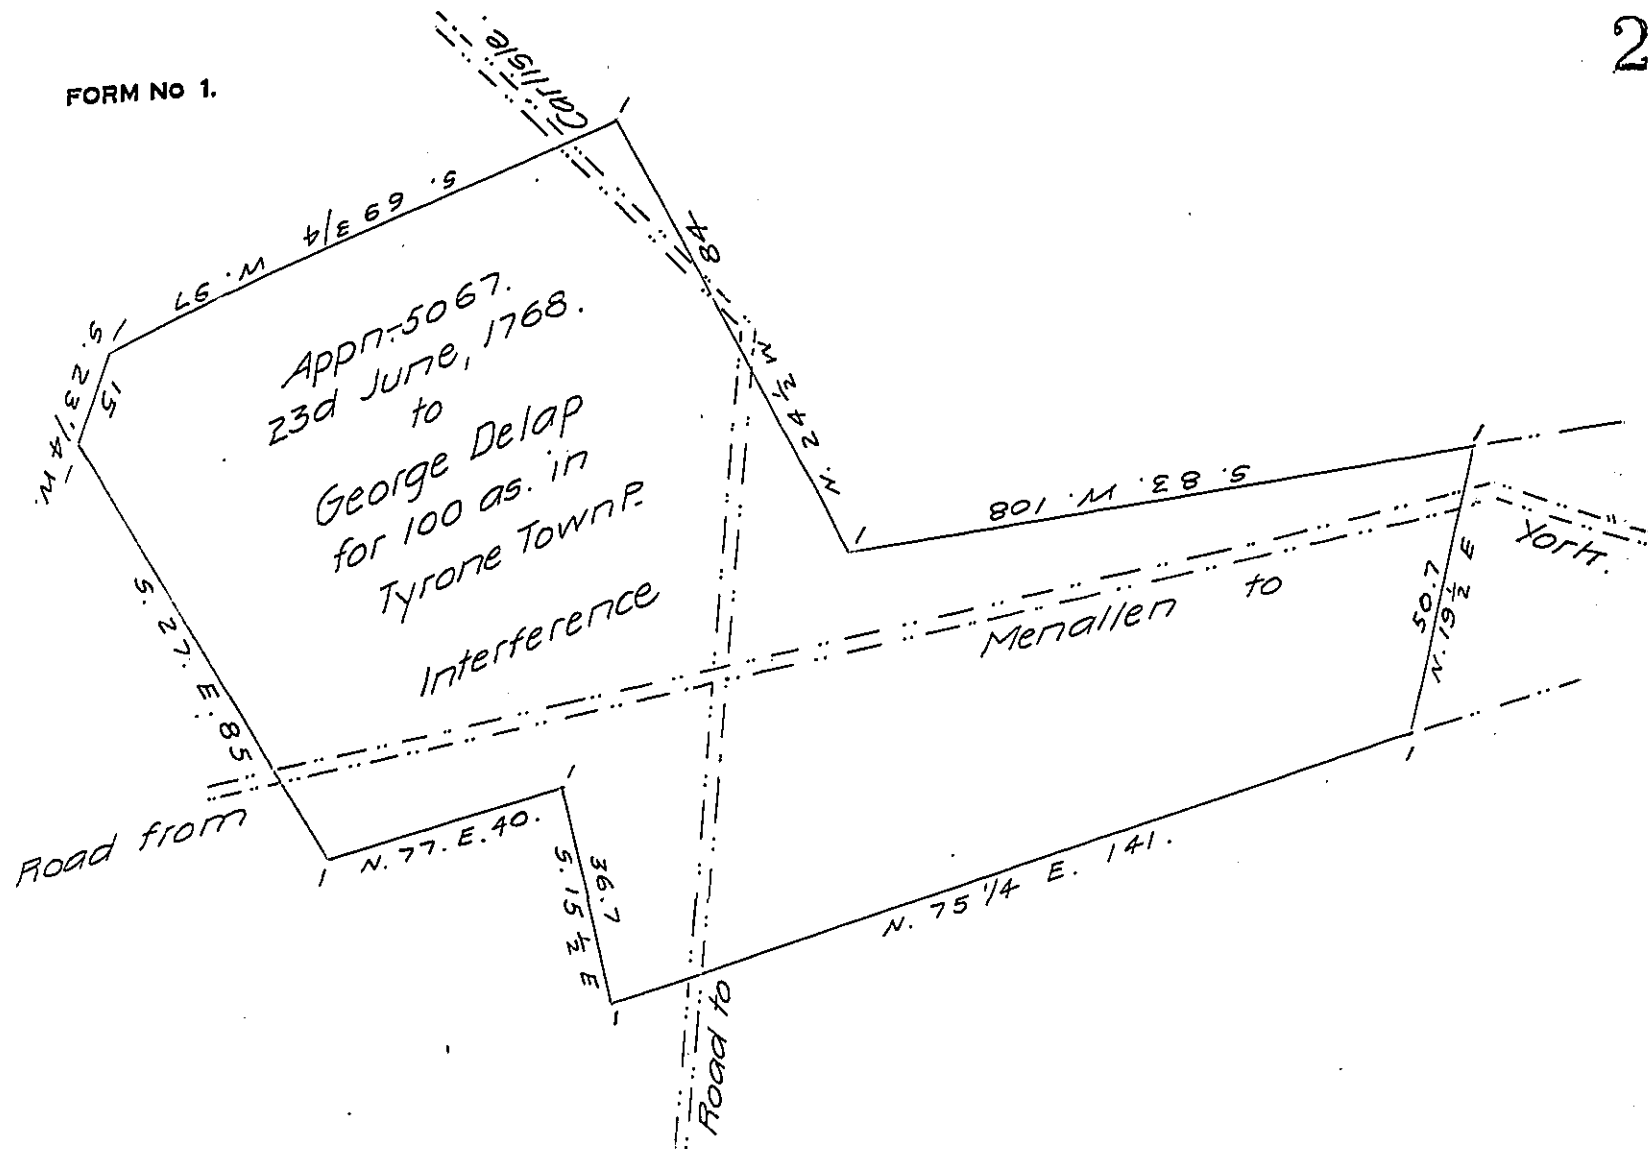

The above tract is an Interference of a tract of 156 acres situate in Tyrone township, Adams County, Surveyed on Order 2968 dated March 3d 1767, and also in pursuance of a judgement of the Board of Property Oct 29th, 1770, unto Willm Duffield and Matthew Richey - 25 acres thereof are now owned by Willm Sadler and the residue by the heirs of Nathan Walter dec'd and George Forney (Hanover) Witness my hand  
 December 15th, 1837. Jno L. Gubernator.

IN TESTIMONY that the above is a copy of the original remaining on file in the Department of Internal Affairs of Pennsylvania, made conformably to an Act of Assembly approved the 16th day of February, 1833, I have hereunto set my Hand and caused the Seal of said Department to be affixed at Harrisburg, this twenty-ninth day of July 1908

*Nancy Howell*  
 Secretary of Internal Affairs.