


FORM NO 1.
Caleb Beals
S. 73. W. 106.

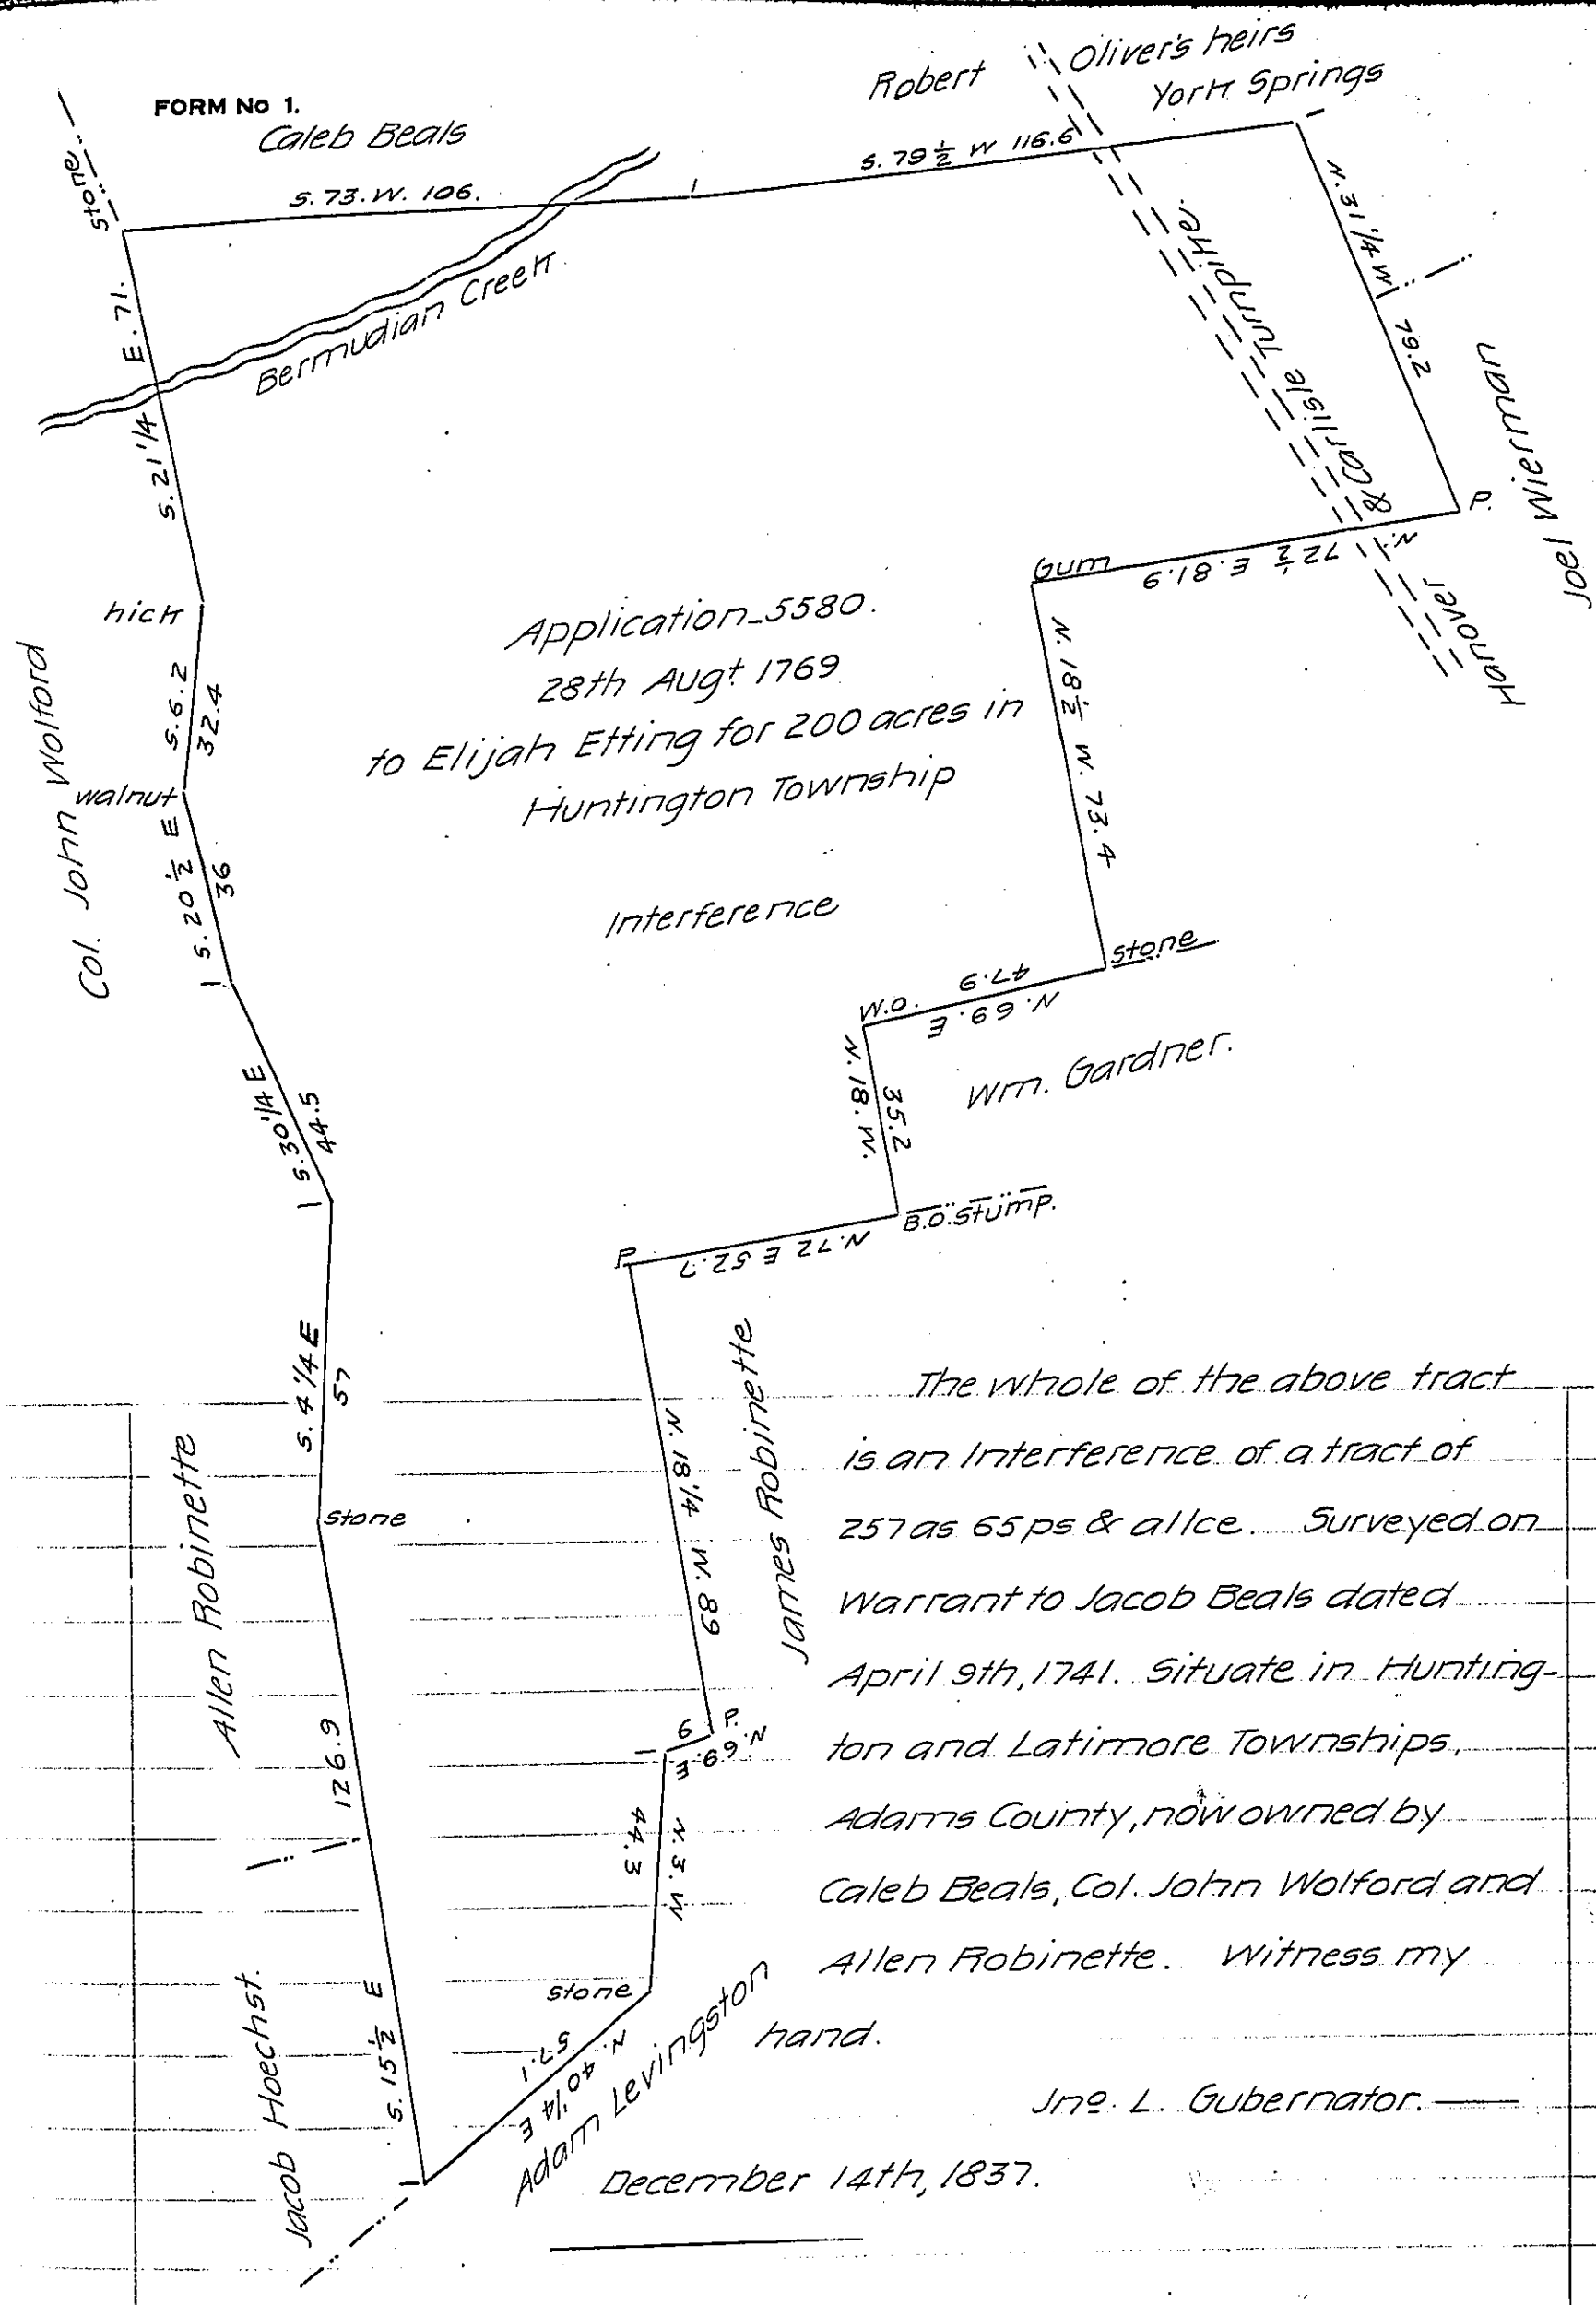

Application 5580.
28th Augt 1769
to Elijah Etting for 200 acres in
Huntington Township

Interference

The whole of the above tract
is an Interference of a tract of
257 as 65 ps & allce. Surveyed on
Warrant to Jacob Beals dated
April 9th, 1741. Situate in Hunting-
ton and Latimore Townships,
Adams County, now owned by
Caleb Beals, Col. John Wolford and
Allen Robinette. Witness my
hand.

Jno. L. Gubernator.

December 14th, 1837.

IN TESTIMONY that the above is a copy of the original remaining on file in
the Department of Internal Affairs of Pennsylvania, made
conformably to an Act of Assembly approved the 16th day of
February, 1833, I have hereunto set my Hand and caused
the Seal of said Department to be affixed at Harrisburg,
this twenty-fourth day of August 1908

Henry Howard
Secretary of Internal Affairs.