


FORM NO 1.

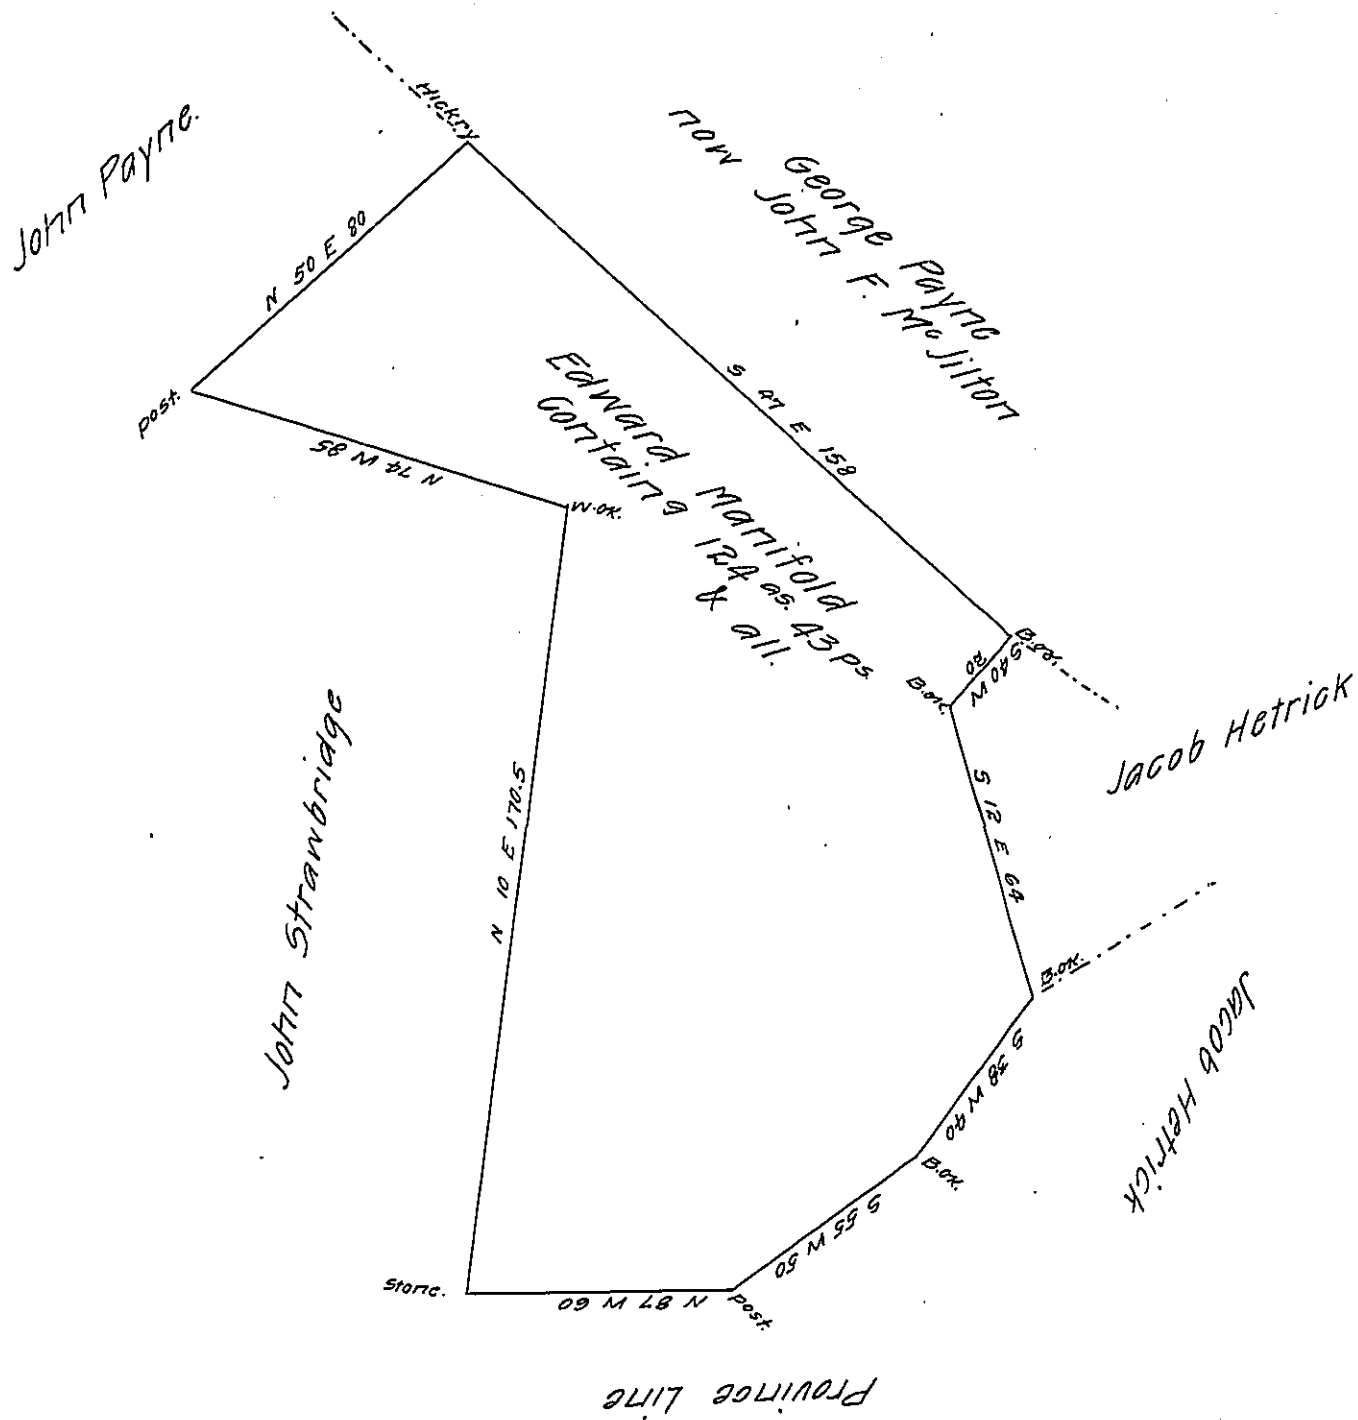

Situate in Fawn township in the County of York containing as above set forth 124^{as} 43 perches and the usual allowance &c. Surveyed on the 8 day of June 1831 in pursuance of Edward Manifold's Application No. 2405 for 100^{as} dated the 14 day of January 1767 and by virtue of the contract entered into with the Board of Property.

Report This tract is included in a survey of 173^{as} 87^{ps} made on Edward Manifold's Application No. 5364 for 200^{as} dated 15 March 1769 and patented to James Templeton on the 5 day of March 1810. Now owned & occupied by John Strawbridge

To the Board of Property Danl Small.

No 5364 Patented

IN TESTIMONY that the above is a copy of the original remaining on file in the Department of Internal Affairs of Pennsylvania, made conformably to an Act of Assembly approved the 16th day of February, 1833, I have hereunto set my Hand and caused the Seal of said Department to be affixed at Harrisburg, this twenty-eighth day of August 1908.

Henry Horst
Secretary of Internal Affairs.