


See A-89-313

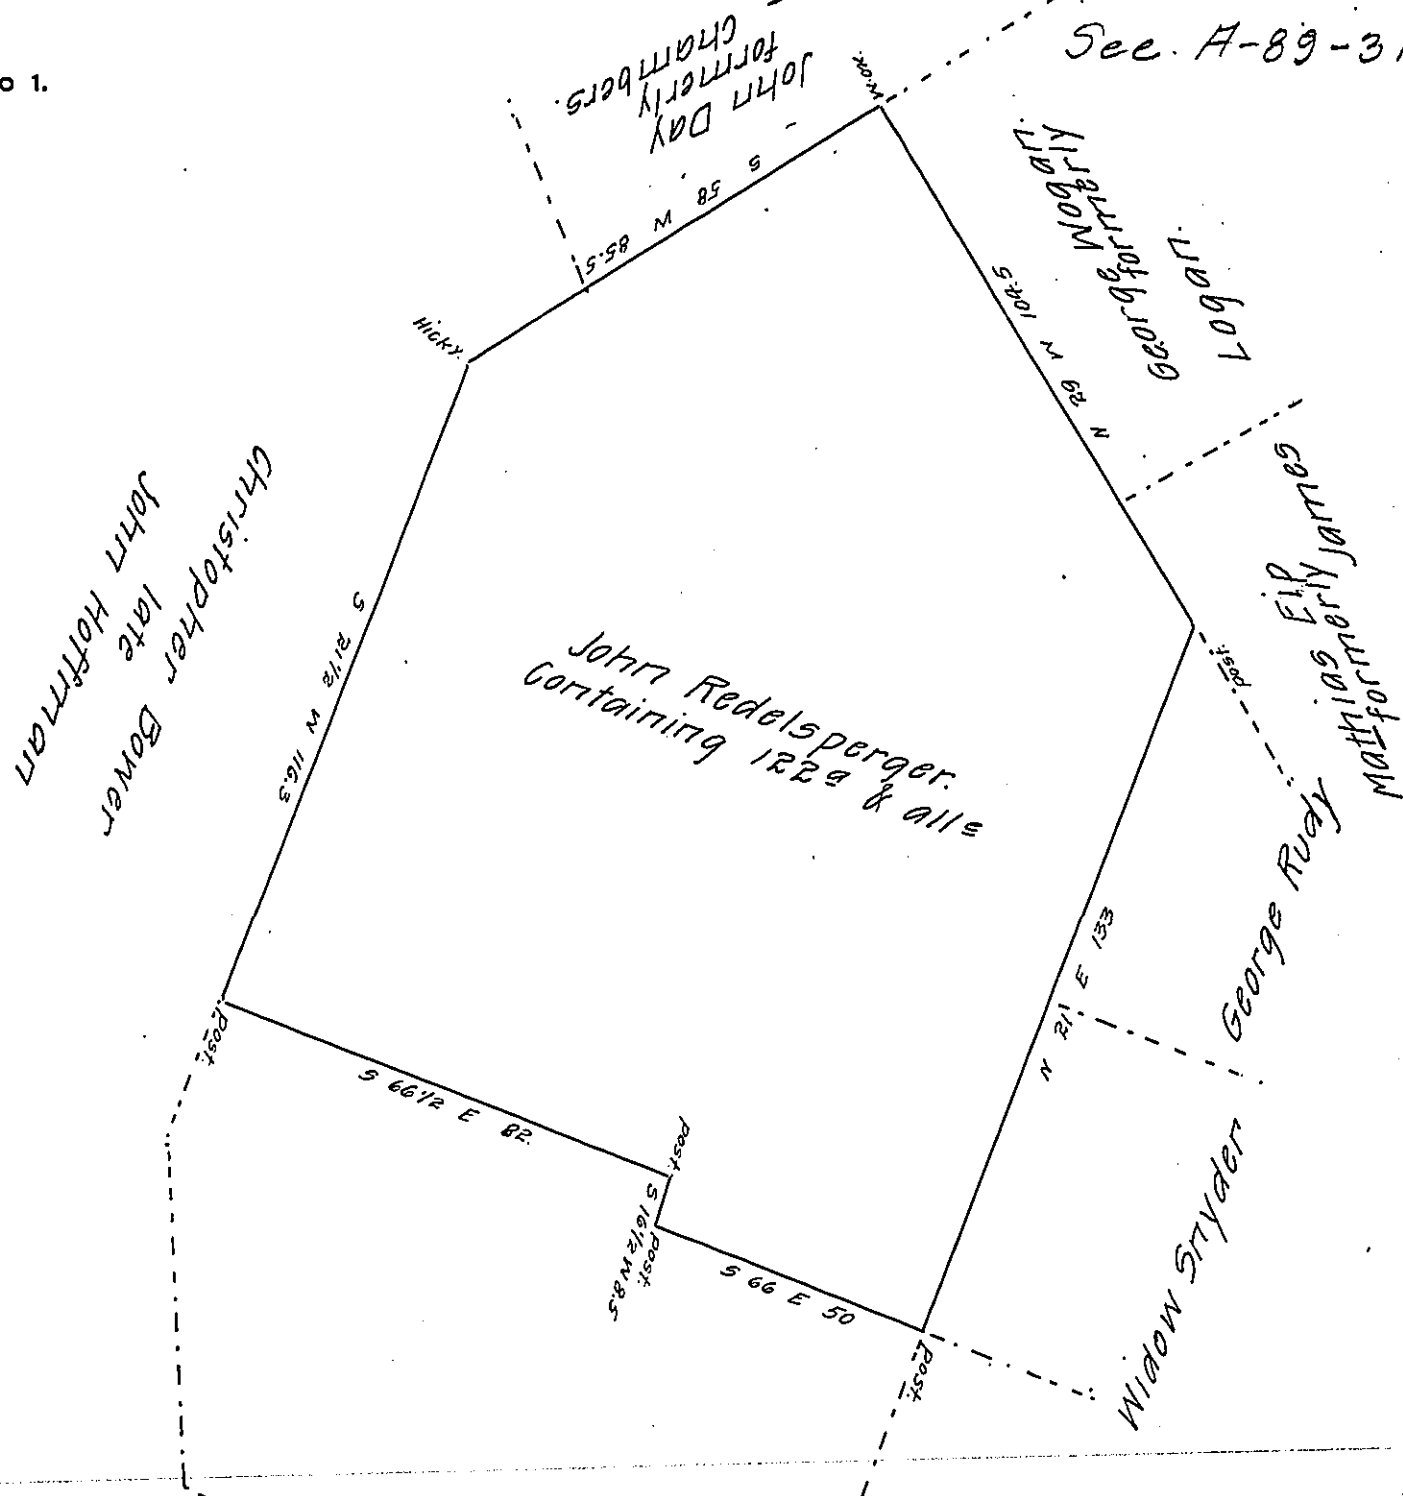

Situate in Manchester township in the county of York containing as above set forth 122<sup>a</sup> and the usual allowance &c. surveyed on the 19 day of July 1831 in pursuance of John Redelspergers Application No. 1927 for 100<sup>a</sup> dated the 22<sup>d</sup> of November 1766 and by virtue of the contract entered into with the Board of Property.

Report. This land is entirely embraced in a survey of 174<sup>a</sup> made for Christian Leib in pursuance of a warrant granted to John Brown dated the 12 of September 1745 and patented to said Leib now owned and occupied by Strickler. The dotted lines represent the balance of Leibs survey.

Dan<sup>l</sup> Small.

To the Board of Property

IN TESTIMONY that the above is a copy of the original remaining on file in the Department of Internal Affairs of Pennsylvania, made conformably to an Act of Assembly approved the 16th day of February, 1833, I have hereunto set my Hand and caused the Seal of said Department to be affixed at Harrisburg, this twenty seventh day of July 1908.

*Henry Houch*  
Secretary of Internal Affairs.