


FORM NO. 1

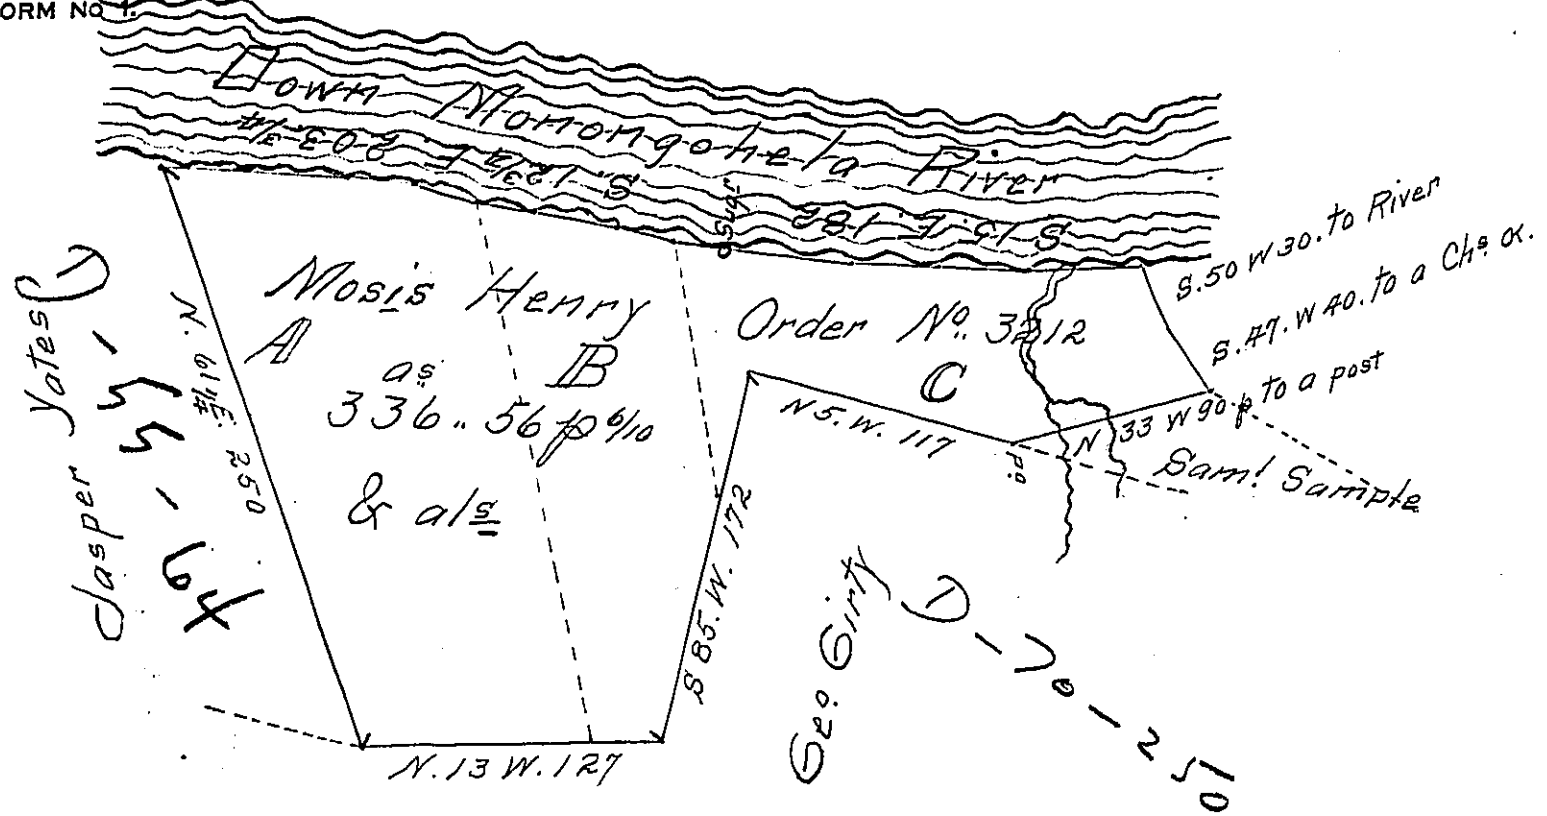

John Murry

Pursuant to Contract with the Members of the Board of Property of the State of Penna dated Novr 1st 1827 & the Authority therein, the above Tract of Land was Surveyd & Calculated by Virtue of Order No. 3211. Granted to Mosis Henry the 4th May 1769 by the Proprietary government. Containing three Hundred thirty Six Acres fifty six perches & 1/10 & als of Six p Ct Situate in Pitt Township Allegheny County.

Gabriel Heister Esq: }
S. G. of the S. of Penna }

Rob Beatty
Oct. 14th 15th 1828.

- N.B. The above survey is noted by letters as follows.
- A. Interferes with the survey of the heirs of John Wood in Write of Peter McCachenny on Wt dated 2^d May 1785 Patented
 - B. Interfers with the survey of heirs of John Woods. Patented.
 - C. Belongs to the heirs of John Woods in right of Wm Troup surveyed on Order No 3395 Patented
- Peter McCachenny
No 3395 not Patented

IN TESTIMONY that the above is a copy of the original remaining on file in the Department of Internal Affairs of Pennsylvania, made conformably to an Act of Assembly approved the 16th day of February, 1833, I have hereunto set my Hand and caused the Seal of said Department to be affixed at Harrisburg, this sixth day of May 1909.

Henry Hoover
Secretary of Internal Affairs.