


FORM NO. 1.

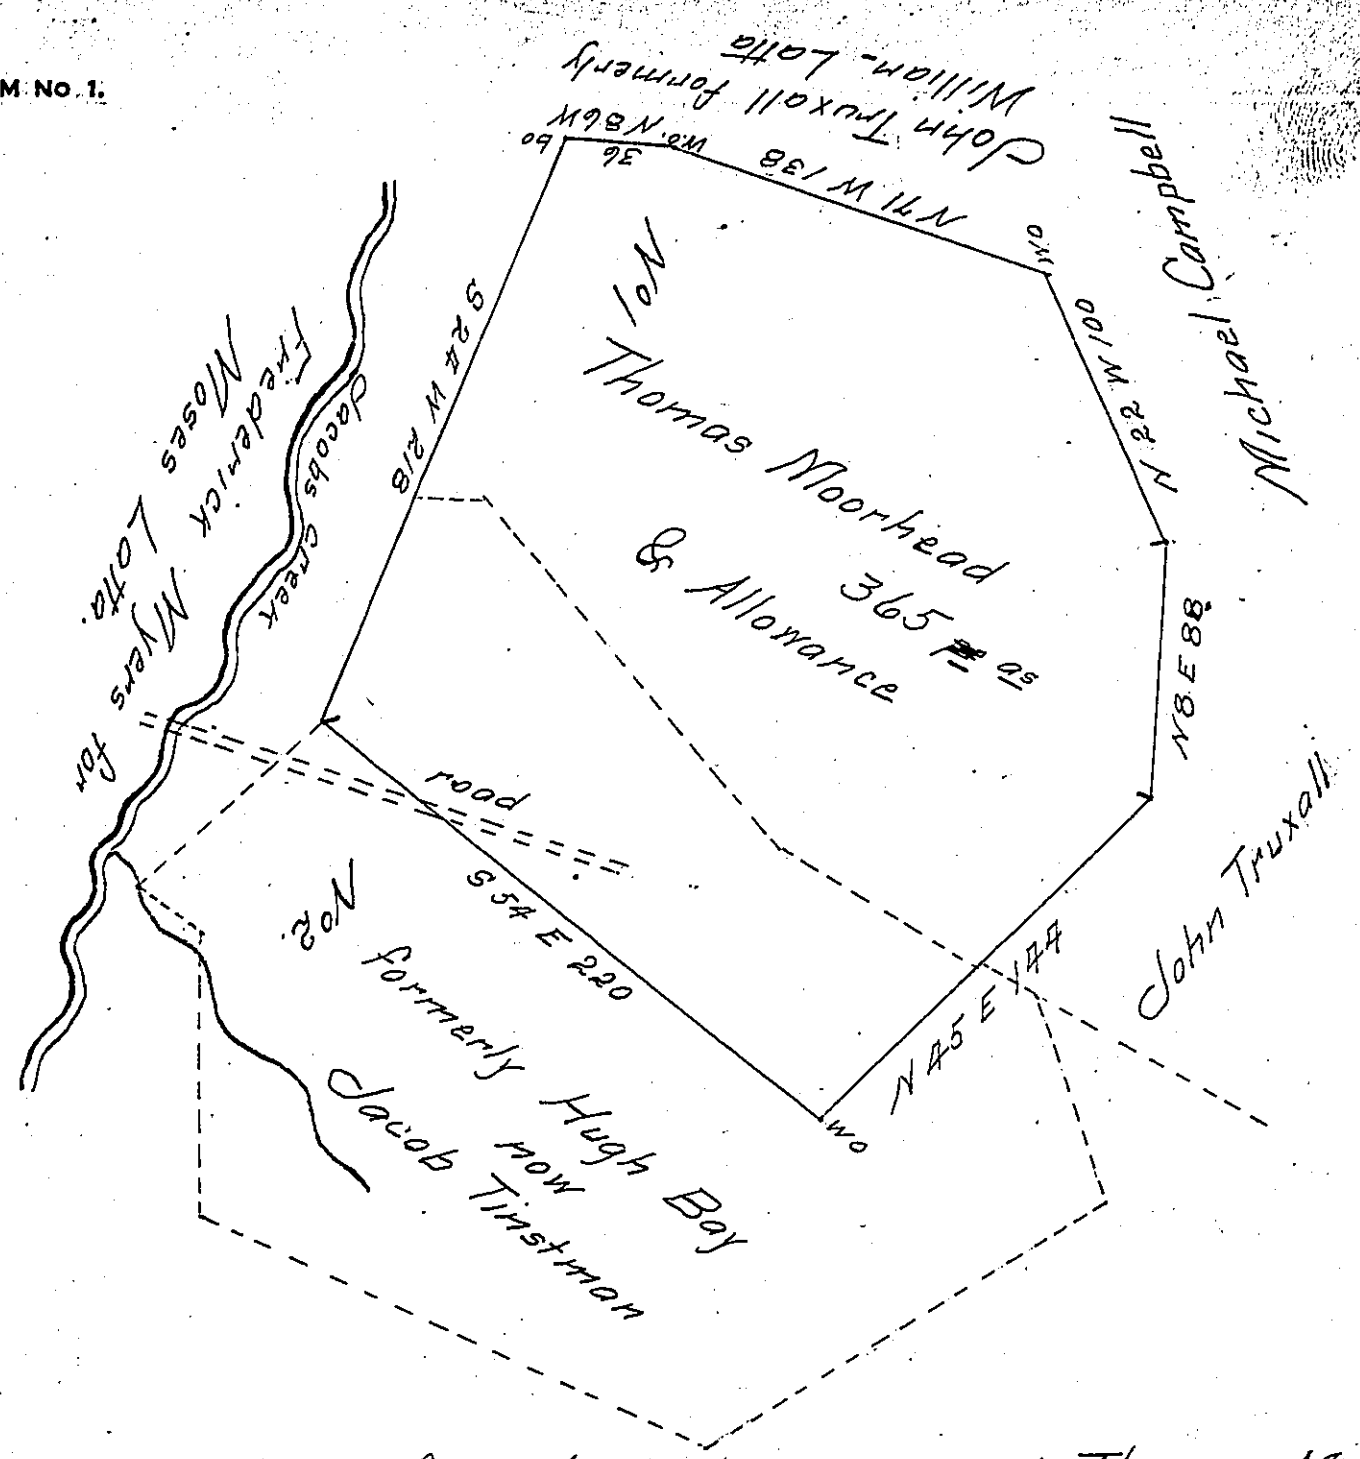

In pursuance of an Application granted to Thomas Moorhead  
 No 3011 dated 10th of April 1769 Surveyed on the 6th of November  
 1828 the above described tract of land Containing three hundred  
 and Sixty Five acres and the allowance proportioned at Six per  
 Cent for Roads &c. Situate on Jacobs creek below Braddocks ~~creek~~  
 crossings in East Huntingdon Township Westmoreland County Penn

Gabriel Hiester Esq. }  
 Surveyor General of Penn. } S.L. Carpenter D.S.

See Report on another Sheet  
 No 1 Surveyed in pursuance of a Warrant dated 4th of Feby  
 1786 to William Latta No 2 surveyed on Warrant granted to  
 Hugh Bay dated Feby 11th 1786 all Patented  
 W. Latta not Patd S.L.C.  
 H. Bay Patd

IN TESTIMONY that the above is a copy of the original remaining on file in  
 the Department of Internal Affairs of Pennsylvania, made  
 conformably to an Act of Assembly approved the 16th day of  
 February, 1833, I have hereunto set my Hand and caused  
 the Seal of said Department to be affixed at Harrisburg,  
 this Twenty-sixth day of March 1909

Henry Howell  
 Secretary of Internal Affairs.