


FORM No. 1.

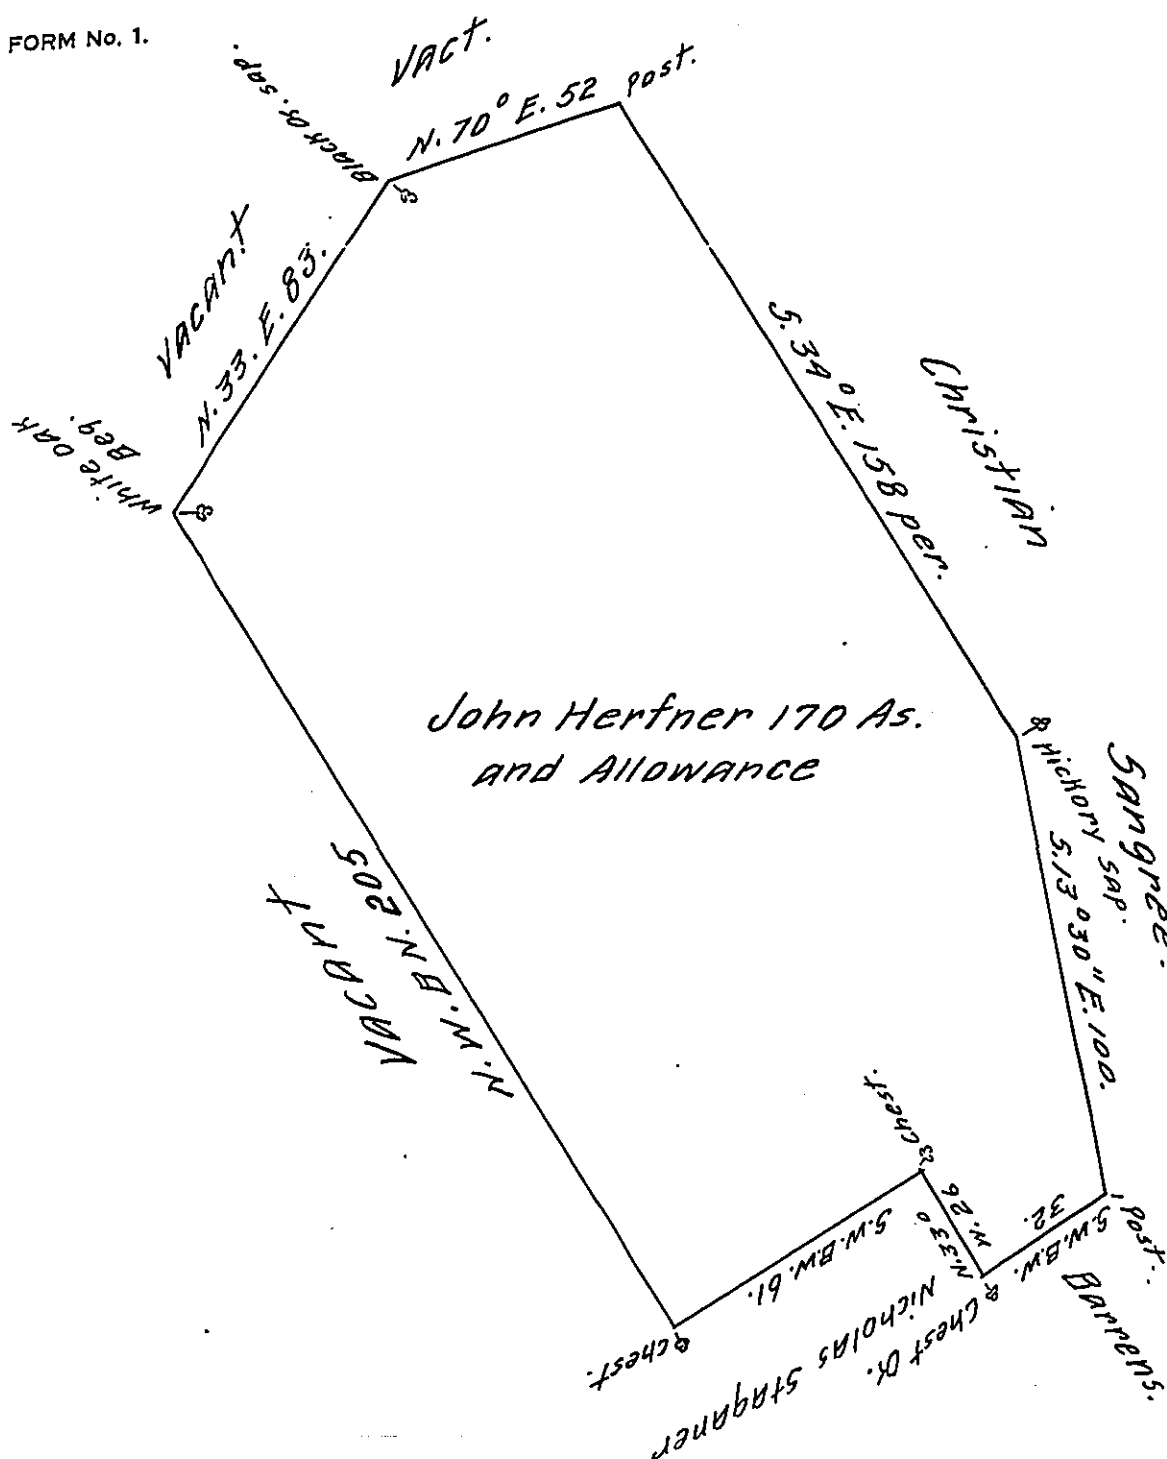

A Draught of a Tract of Land situate in Hellam Township  
 York County Containing One hundred and Seventy Acres  
 and an Allowance of Six Acres pCent for Roads and High  
 ways Surveyed the first Day of May 1753 for John Hertner  
 in Pursuance of a warrate bearing Date the 19th Day  
 of May 1752.

Geo. Stevenson, D.S.

To Nicholas Scull, Esqr. Sur. Genl.

IN TESTIMONY that the above is a copy of the original remaining on file in  
 the Department of Internal Affairs of Pennsylvania, made  
 conformably to an Act of Assembly approved the 16th day of  
 February, 1833, I have hereunto set my Hand and caused  
 the Seal of said Department to be affixed at Harrisburg,  
 this twenty seventh day of January 1910

*Nancy Hoover*

Secretary of Internal Affairs.