


Jacob Hestint

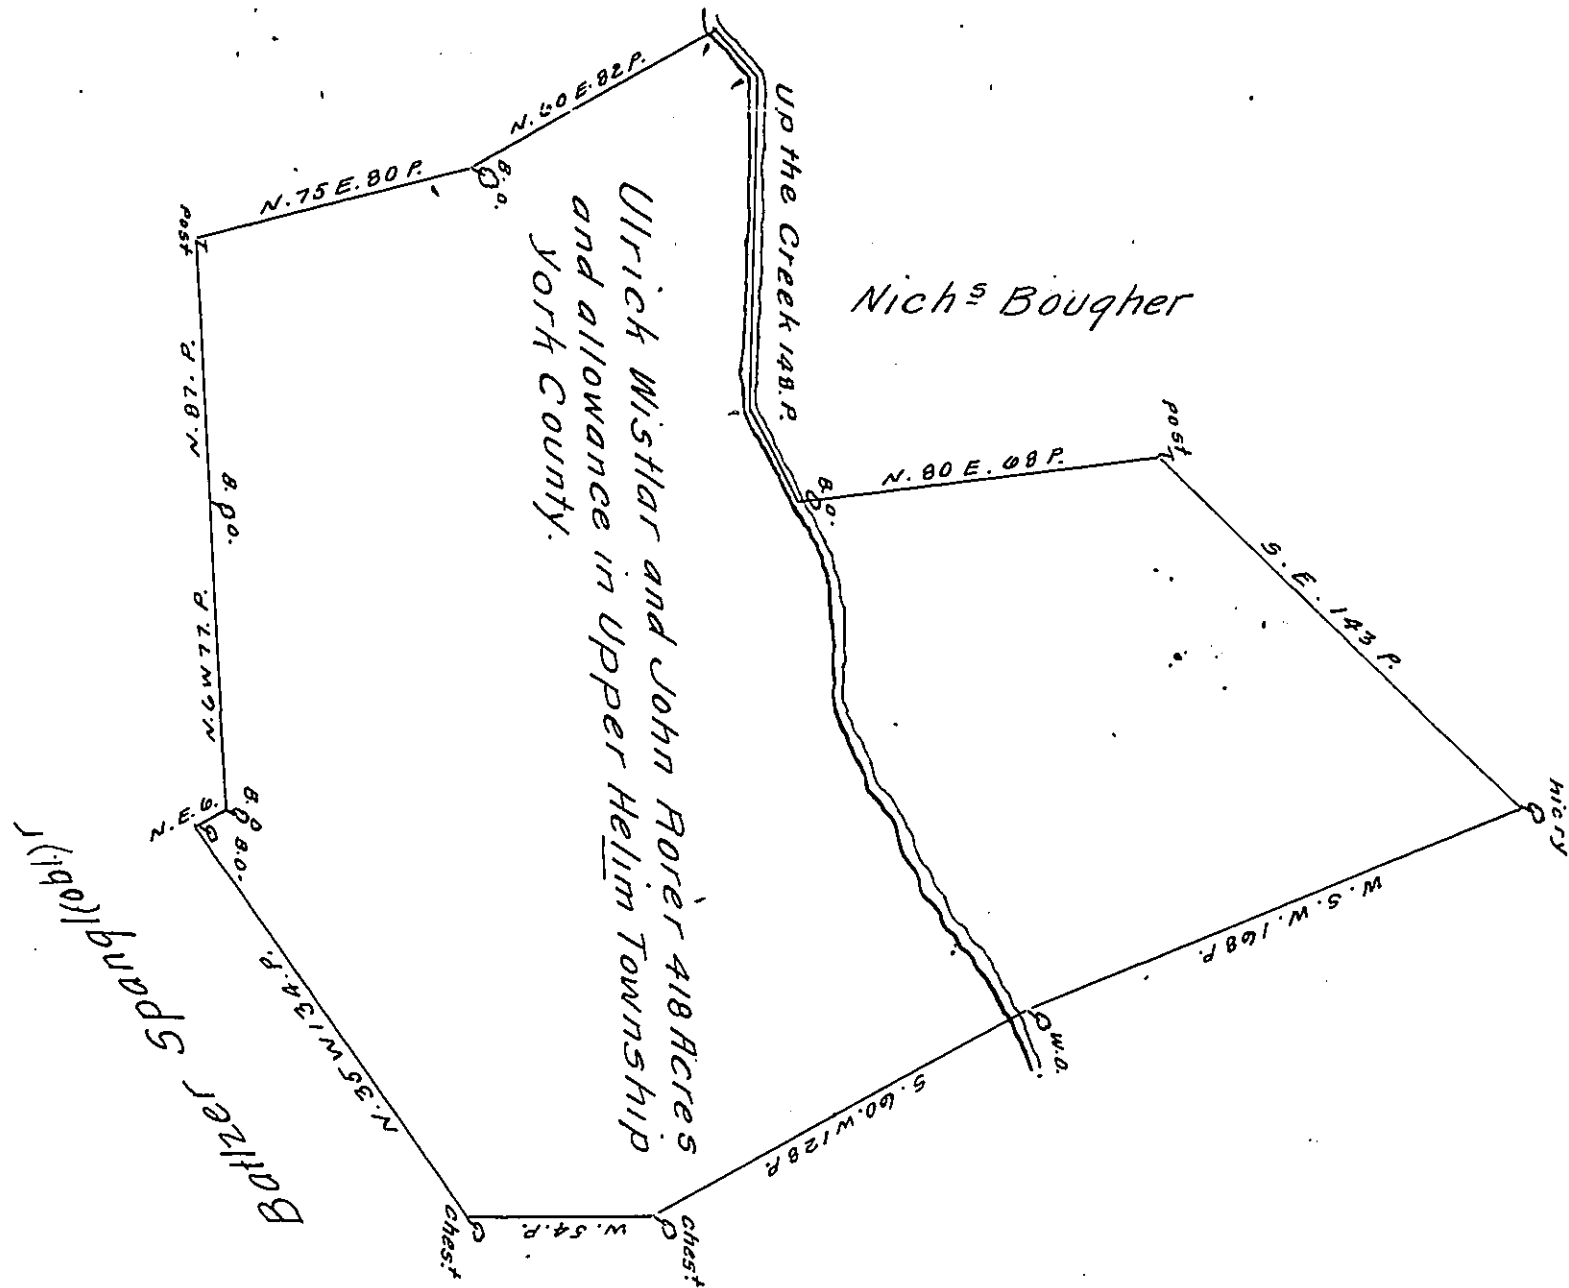

A Draught of Ulrick Wistlar and John Rorer's land Situate in Upper Helim Township in the County of York. Containing Four Hundred and Eighteen Acres and the Allowance of Six ares & Cent for Roads and Highways by virtue of the Honble the Proprietors ~~WAT~~ Grants - Dated the - Day of - Survey'd the third day of Ap! 1747.

Tho. Cookson D.S.

To Mr Nich<sup>s</sup> Scull }  
Surveyor General }

Mr. Stevenson, If you Run the Division Line they may be Returnd Seperately on Each of them Grants either by you or me.

Yrs T. C.

IN TESTIMONY that the above is a copy of the original remaining on file in the Department of Internal Affairs of Pennsylvania, made conformably to an Act of Assembly approved the 16th day of February, 1833, I have hereunto set my Hand and caused the Seal of said Department to be affixed at Harrisburg, this twelfth day of July 1910.

*Henry Howell*  
Secretary of Internal Affairs.