


FORM No. 1.

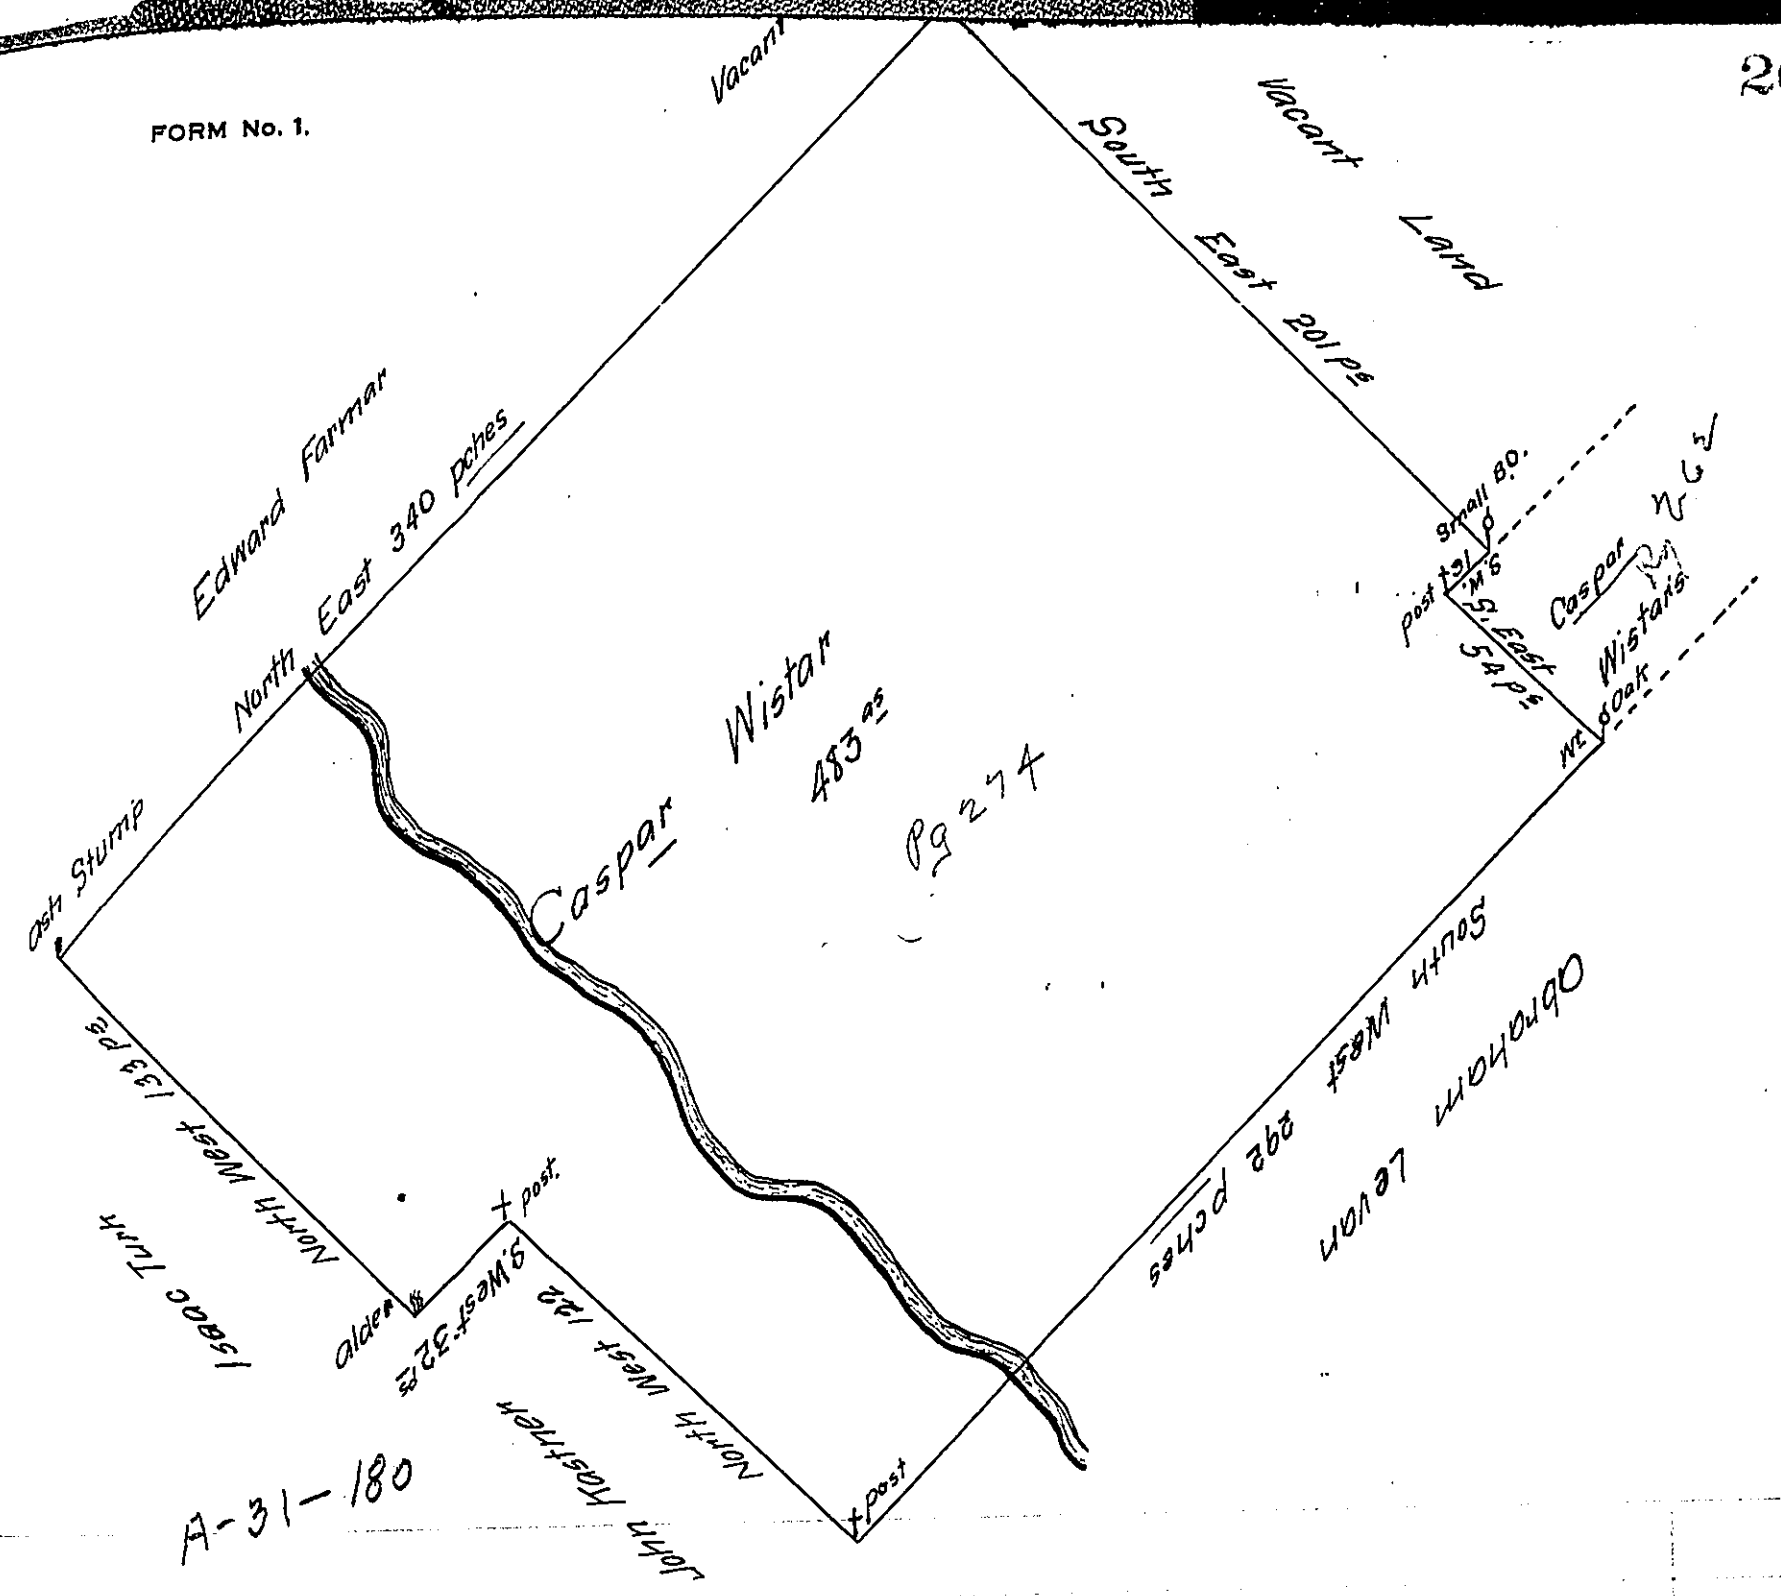

By Virtue of a Warrant from the proprietors Dated the twenty third Day of April Anno Dini 1730 There was Surveyed unto Caspar Wistar A certain Tract of Land situate in Oleyon a Branch of Manatawiny in the County of Philadelphia Beginning at an Ash stump being also a Corner of Edward Farmer's Land Thence extending by the sd Farmer's Land & vacant Land North East 340 pches to a Post Thence by Vacant Land South East 201 pches to a small black oak in the Line of the other Land laid out to sd Caspar Thence by the same south West 16 pches to a post & South East 54 pches to a white oak at a Corner of sd other Land in the Line of Abraham Levan's Land Thence along sd Line South west 292 pches to a Post in a Line of John Krastner's Land Thence by the sd Line North West 122 pches to a Post & South West 32 pches to an Alder Thence by Isaac Turk's Land North West 133 pches to the place of Beginning Containing Four hundred & Eighty three Acres besides the allowance of 6 p Cent for Roads & Highways. Surveyed ye 14th Oct. 1730.

Nicholas Scull

Draught given

IN TESTIMONY that the above is a copy of the original remaining on file in the Department of Internal Affairs of Pennsylvania, made conformably to an Act of Assembly approved the 16th day of February, 1833, I have hereunto set my Hand and caused the Seal of said Department to be affixed at Harrisburg, this ninth day of December 1910.

Henny Howard
 Secretary of Internal Affairs.