

BRADFORD COUNTY

C
H
E
R
R
Y

E
L
K
L
A
N
D
T
O
W
N
S
H
I
P

T
O
M
S
H
I
P


L
A
P
O
R
T
E
T
W
P.

T
W
P.

S
H
R
E
W
S
B
U
R
Y
T
O
W
N
S
H
I
P

FORKS TOWNSHIP

John H. Campbell, Chief Draftsman.

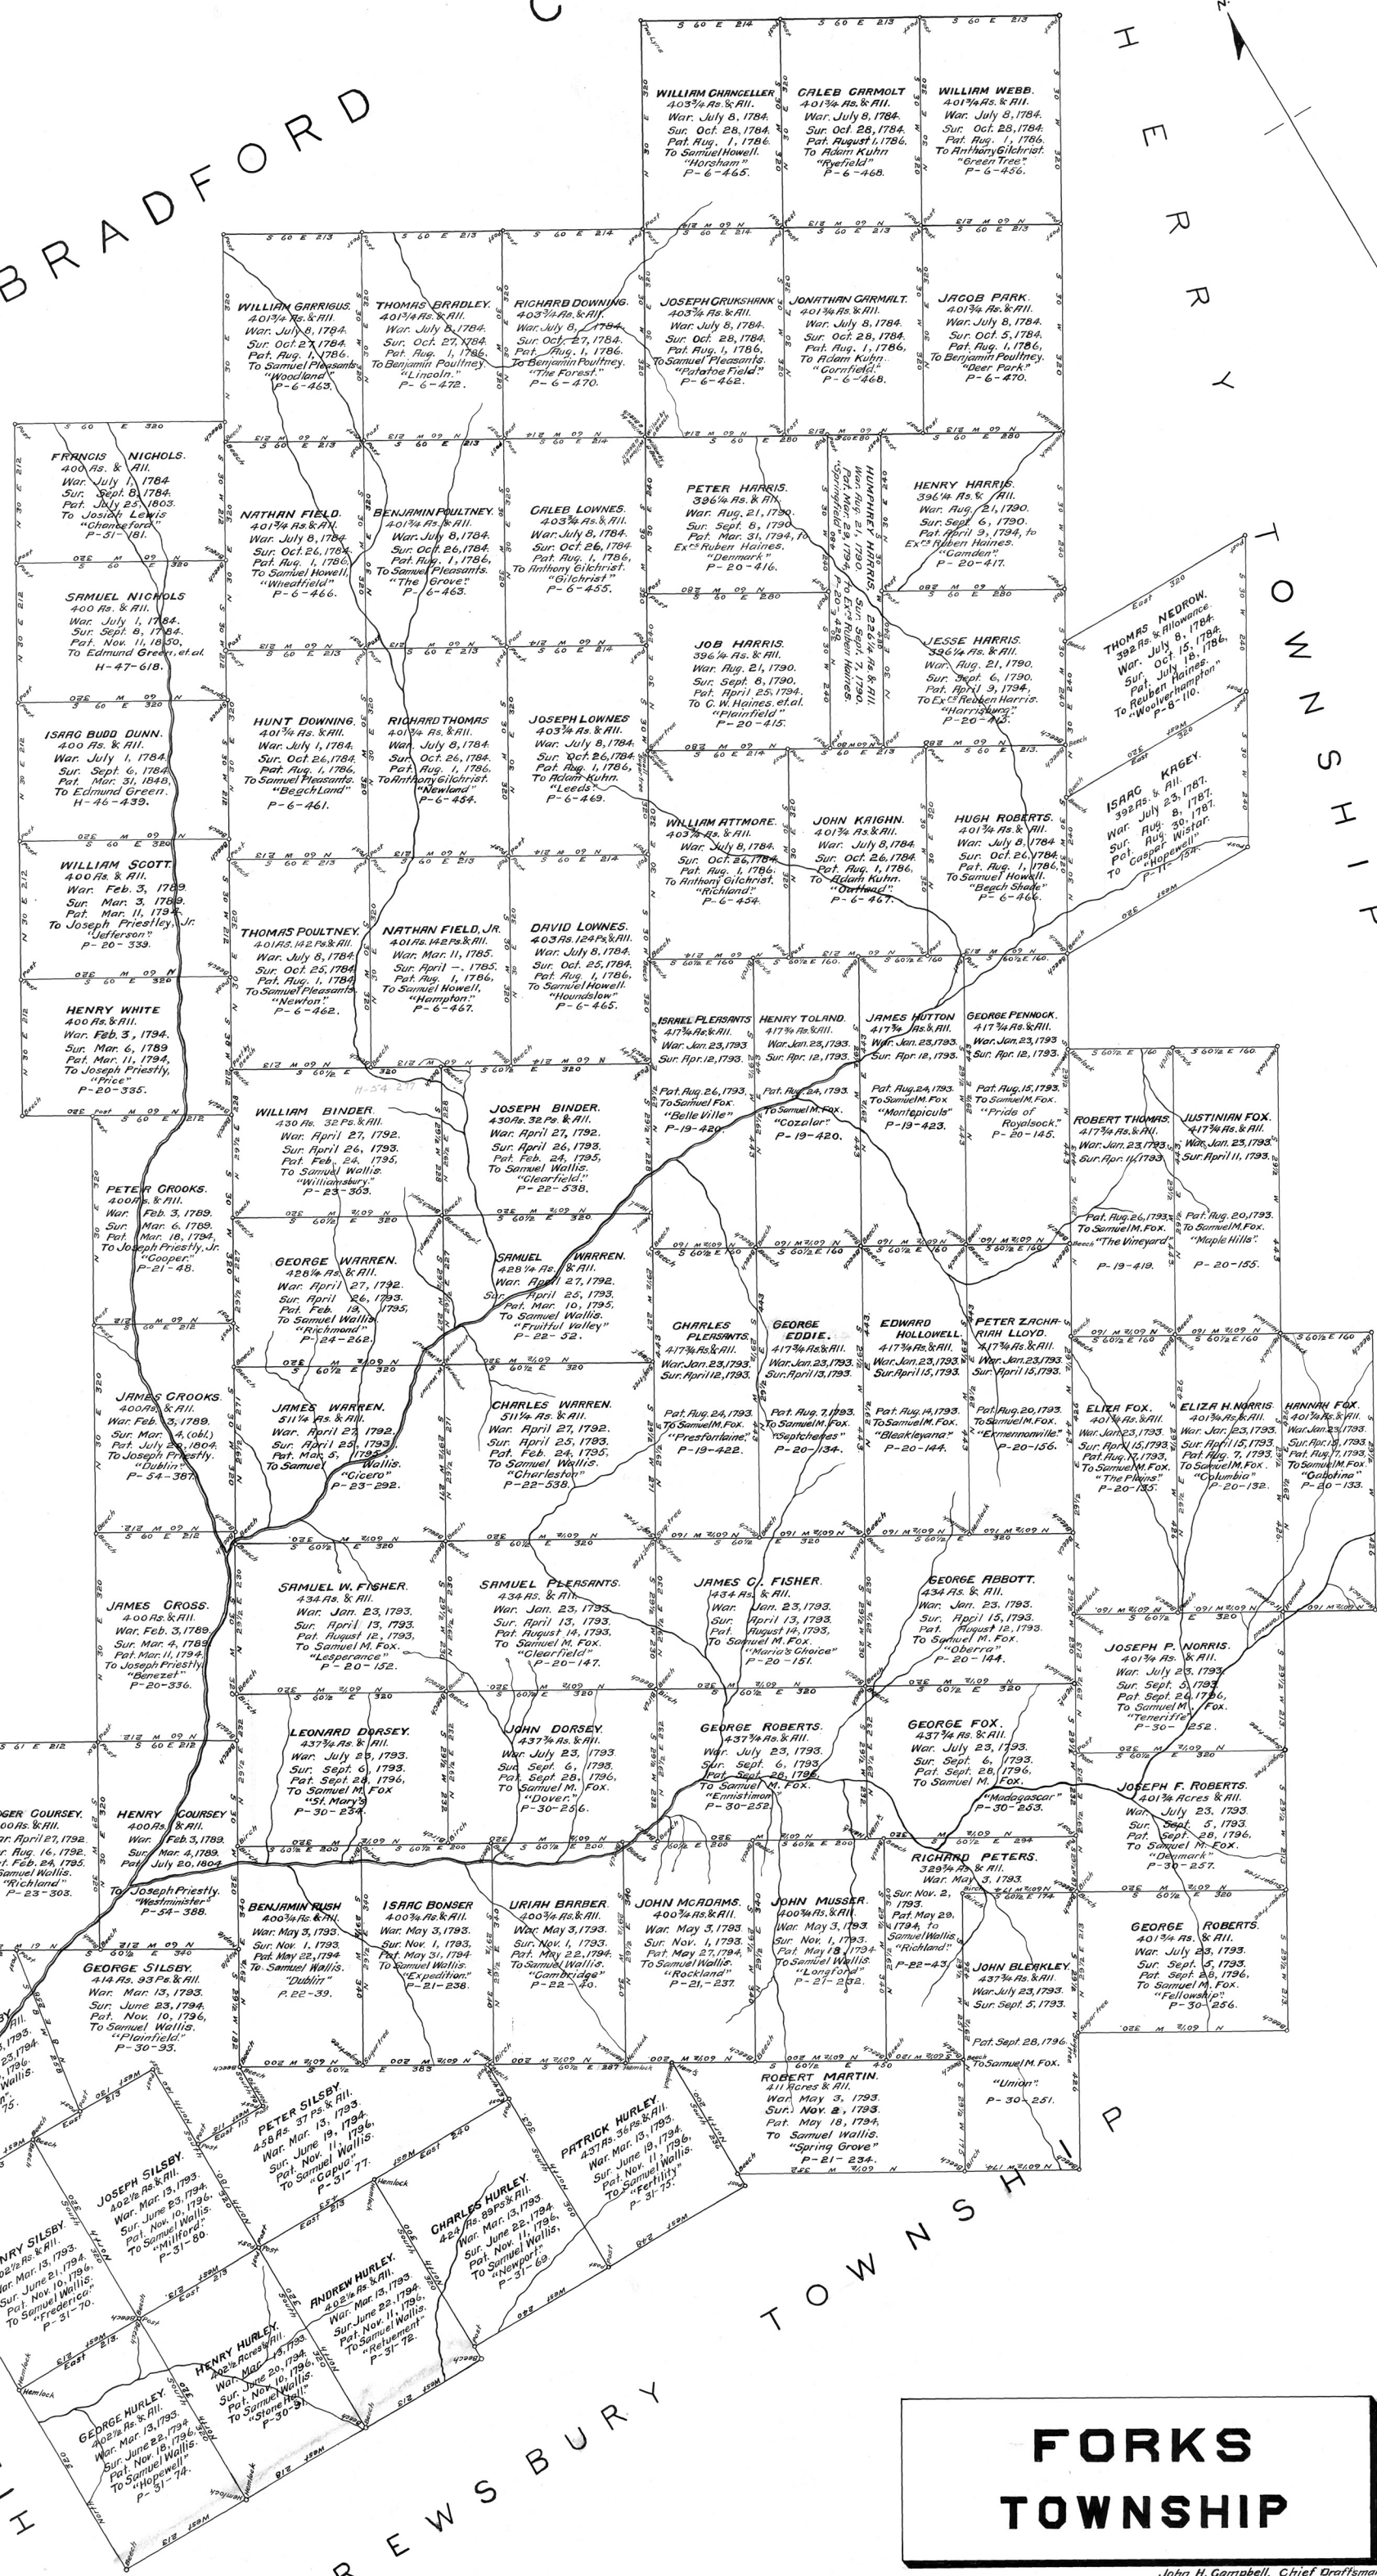

IN TESTIMONY, That the above is a Connected draft of all the tracts of land situated in Forks Township and County of Sullivan; that the warrants, surveys and patents bear date respectively as above set forth, and that said Draft was constructed from and compared with the original drafts remaining on file in the Department of Internal Affairs of Pennsylvania, I have hereunto set my hand and caused the Seal of said Department to be affixed, at Harrisburg, the twentyfirst day of September, Anno Domini 1925.



John F. Workman
Secretary of Internal Affairs.