


SCALE: 1" = 100 Rods

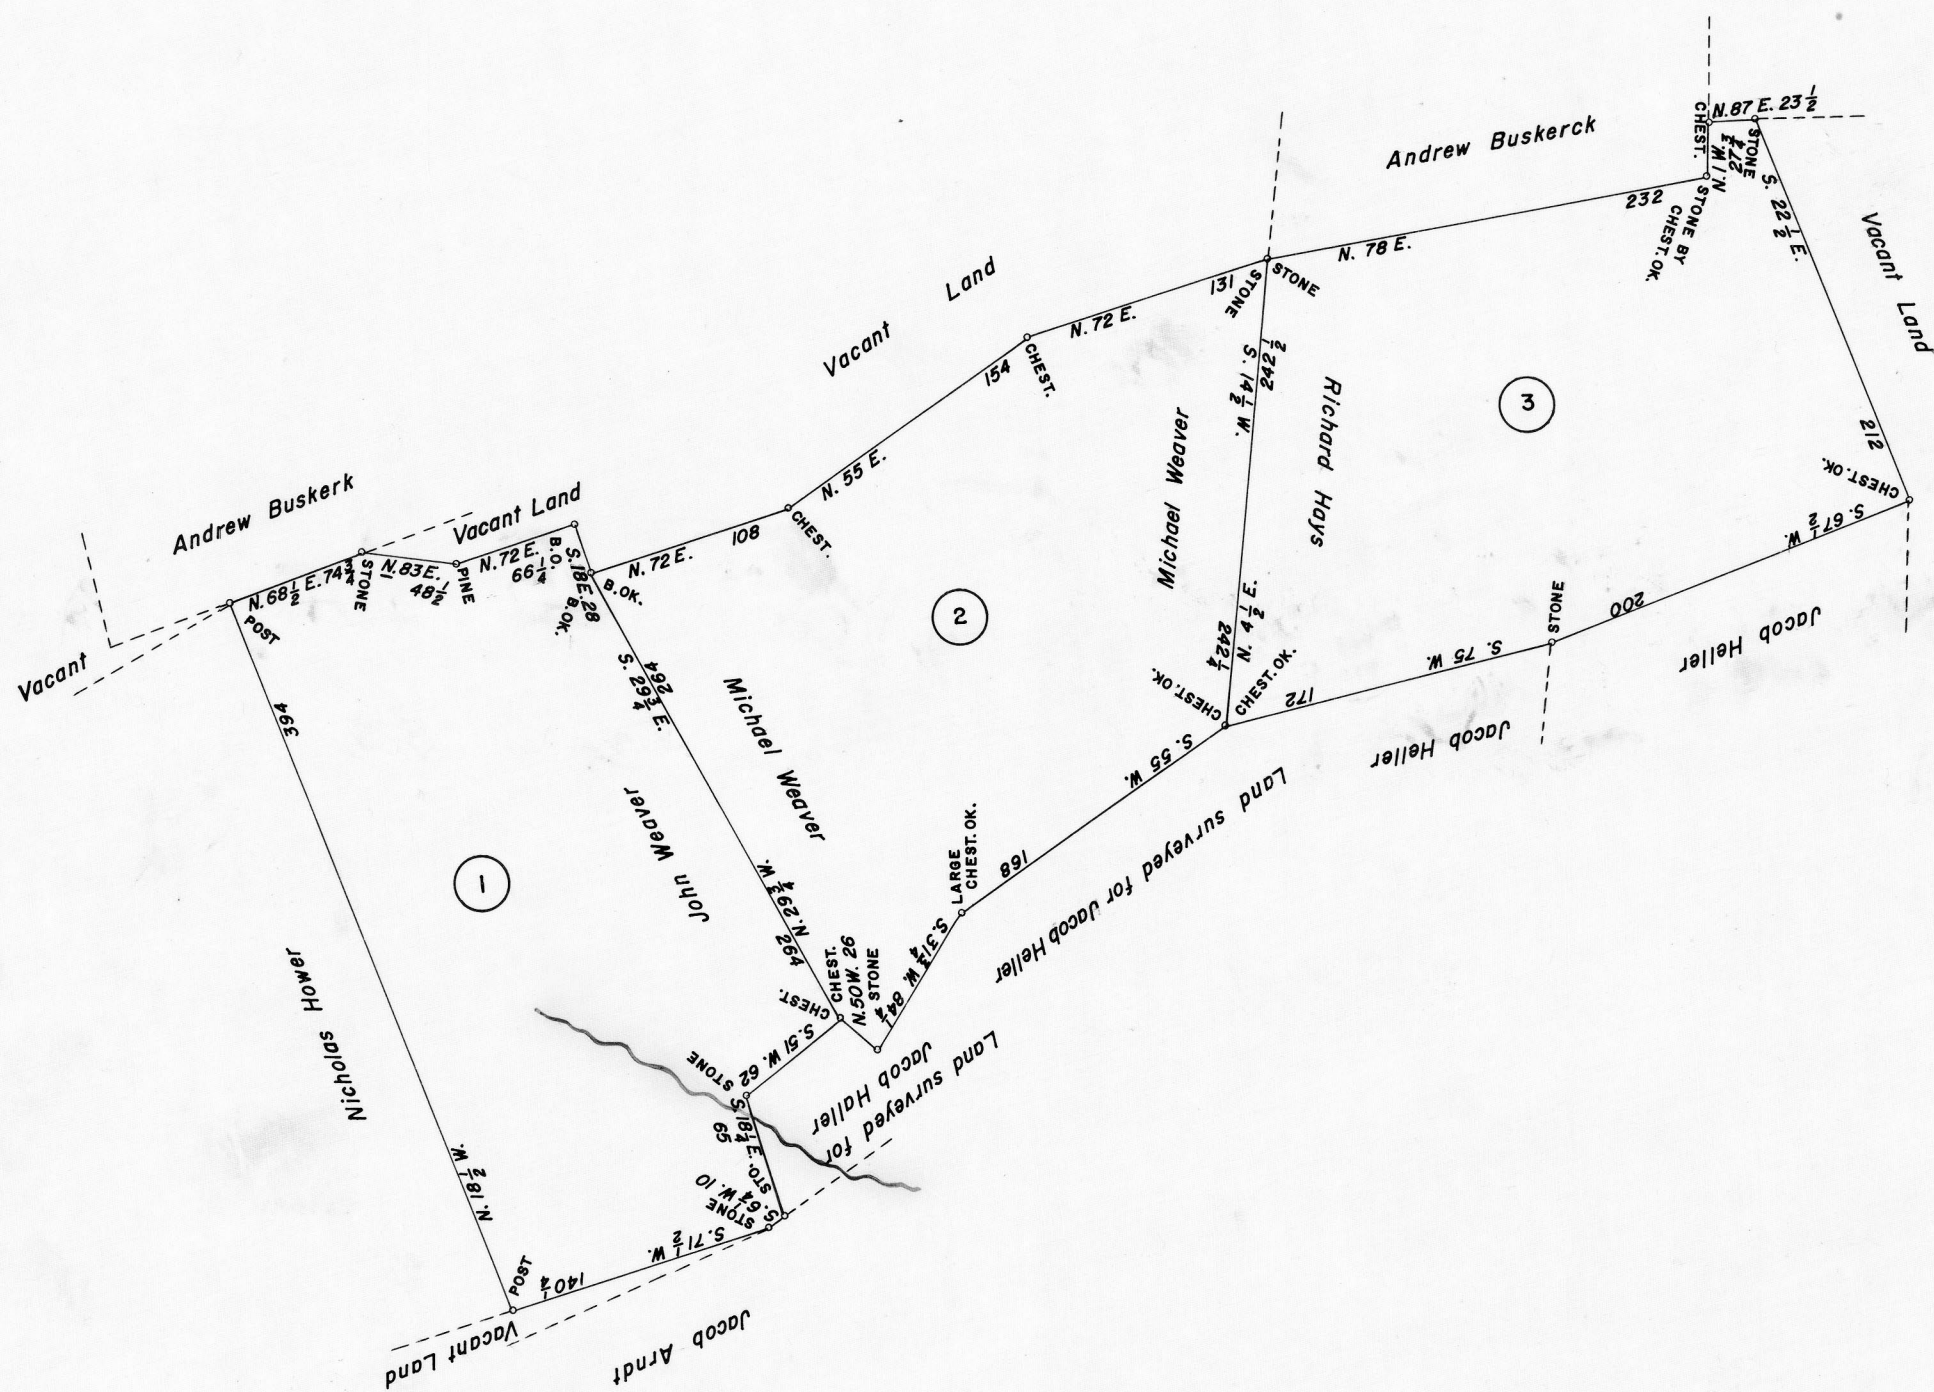

1

D—21—11
JOHN WEAVOUR
 402 Acres—58 Perches & Allow.
 Warrant Jan. 23, 1794
 Survey Apr. 11, 1794
 Patent Mar. 28, 1854
 To—Charles Sydney Cox, in trust
 H—51—77

2

A—53—166
MICHAEL WEAVER
 443 Acres—20 Perches & Allow.
 Warrant Jan. 23, 1794
 Survey Apr. 14, 1794
 (Unpatented at this date)

3

A—4—173
RICHARD HAYS
 413 Acres—96 Perches & Allow.
 Warrant Jan. 23, 1794
 Survey Apr. 15, 1794
 (Unpatented at this date)

A CONNECTED DRAFT of three (3) tracts of land which, when surveyed, were situate in Plainfield Township, Northampton County. The draft has been constructed from and compared with the records on file in the Bureau of Land Records, Department of Internal Affairs, Commonwealth of Pennsylvania under the direction of Anthony G. Reese, Director.

IN TESTIMONY WHEREOF: I have hereunto set my hand and caused the seal of the said Department to be affixed at Harrisburg, Pennsylvania this twenty-ninth day of November A.D., one thousand nine hundred and sixty-one.



GENEVIEVE BLATT
 Secretary of Internal Affairs.
 By: *William C. Seyler*
 WILLIAM C. SEYLER, Deputy Secretary

1621