


SCALE: 1" = 40 RODS

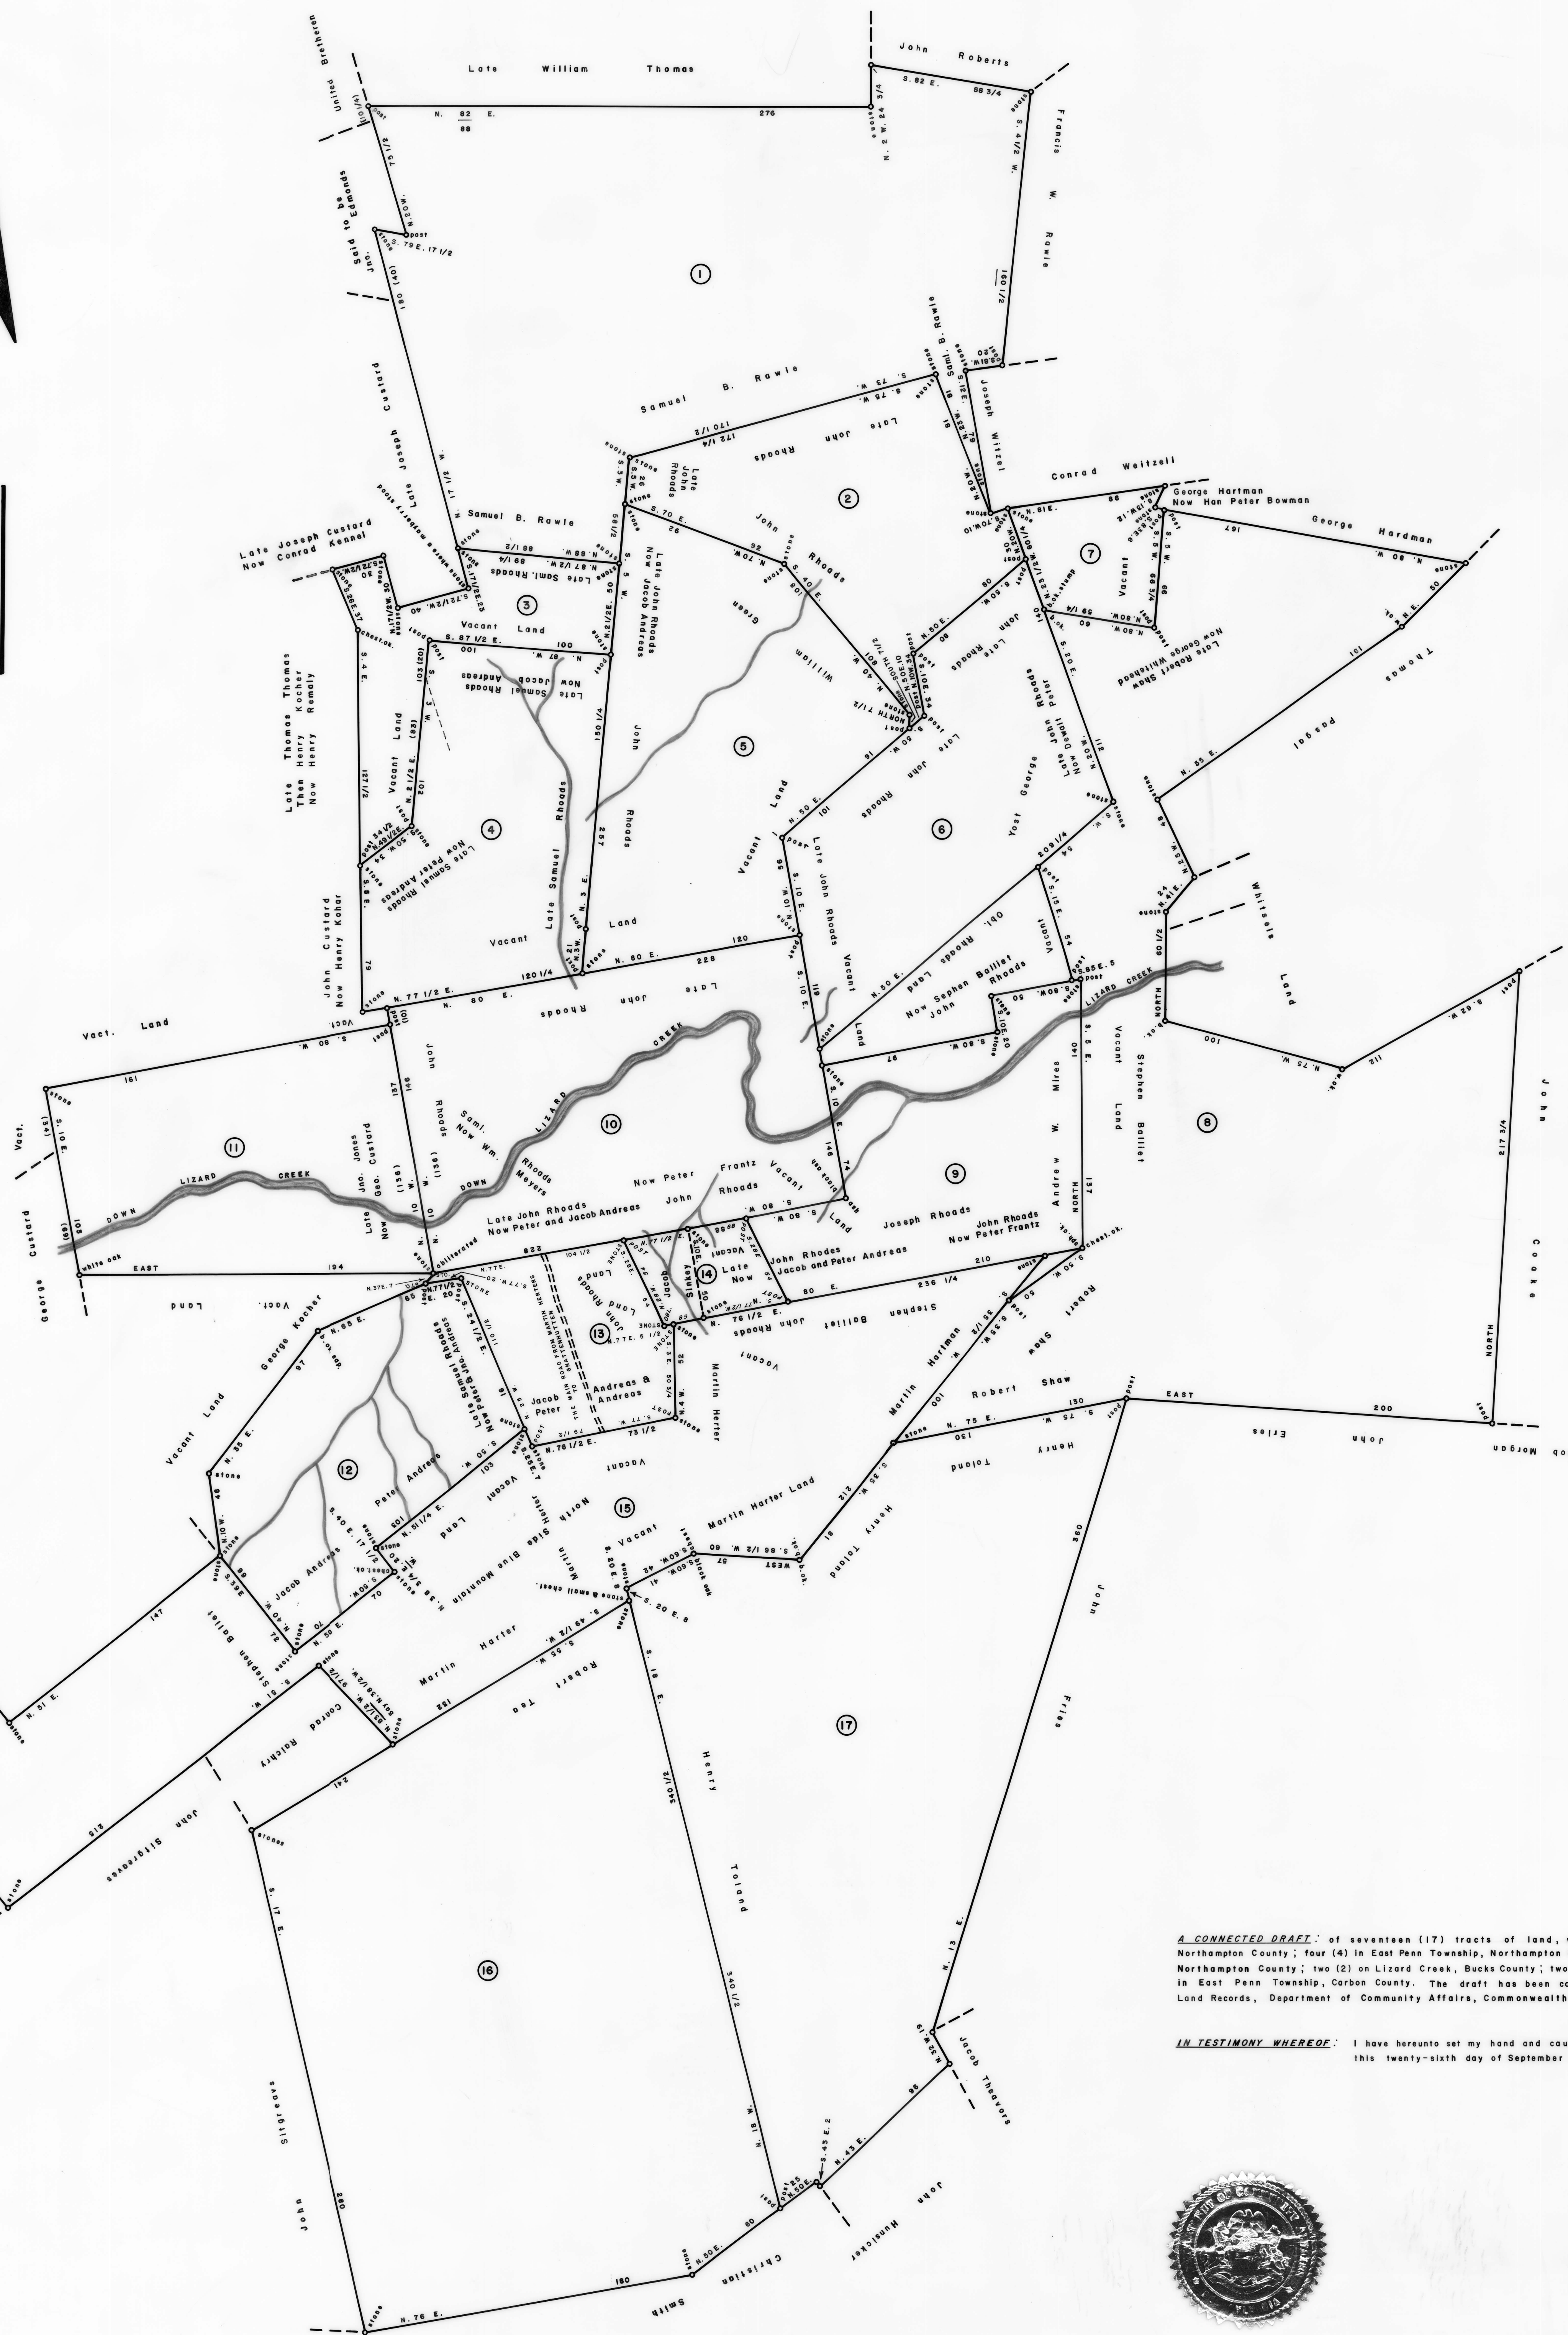

①
C — 227 — 19
SAMUEL BARGE RAWLS
400 ACRES — 40 PERCHES & AII.
WARRANT — JULY 28, 1792
SURVEY — JULY 28, 1794
PATENT — JULY 28, 1796
TO — WILLIAM RAWLS
P — 29 — 242
"Hill Grove"

②
C — 195 — 144
JOHN RHOADS
112 ACRES — 80 PERCHES & AII.
WARRANT — APRIL 8, 1795
SURVEY — AUG. 29, 1796
PATENT — NOV. 28, 1871
TO — ENOS BARRELL, ET AL.
H — 70 — 123

③
A — 25 — 287
JACOB ANDREAS
88 ACRES & AII.
WARRANT — APRIL 6, 1808
SURVEY — OCT. 20, 1818
UNPATENTED AT THIS DATE

④
A — 35 — 173
SAMUEL RHOADS
120 ACRES & AII.
APPL. NO. 3986 (EAST SIDE)
APPL. DATE — APRIL 27, 1799
WARRANT — FEB. 13, 1843
TO — JACOB DENKEY
SURVEY — JUNE 12, 1794
PATENT — FEB. 13, 1843
TO — JACOB DENKEY
H — 44 — 355

⑤
C — 56 — 30
WILLIAM GREEN
156 ACRES — 80 PERCHES & AII.
APPL. NO. 3760 (EAST SIDE)
APPL. DATE — DEC. 14, 1788
WARRANT — FEB. 13, 1842
TO — JACOB DENKEY
SURVEY — AUG. 29, 1796
PATENT — FEB. 13, 1842
TO — JACOB DENKEY
H — 44 — 355

⑥
X — 43
JOHN RHOADS, SR.
120 ACRES — 80 PERCHES & AII.
APPL. NO. 3902 (EAST SIDE)
APPL. DATE — MARCH 1, 1789
WARRANT (GEN.) — DEC. 28, 1871
TO — THOMAS SHAEFFER
SURVEY — AUG. 28, 1793
PATENT — FEB. 13, 1842
TO — THOMAS SHAEFFER, ET AL.
H — 71 — 165

⑦
C — 10 — 247
STEPHEN BALLIET, JR.
GEORGE WHITEHEAD
29 ACRES & AII.
WARRANT — OCT. 20, 1809
SURVEY — OCT. 25, 1810
PATENT — AUG. 15, 1811
TO — STEPHEN F. BALLIET, ET AL.
H — 6 — 295

⑧
T — 263
ROBERT SHAW
439 ACRES — 138 PERCHES & AII.
WARRANT — AUG. 15, 1793
SURVEY — AUG. 28, 1793
PATENT — MARCH 12, 1794
TO — ANDREW DOUGLASS
P — 21 — 39
"Village"

⑨
A — 5 — 44, 45
JOHN RHOADS
128 ACRES & AII.
APPL. NO. 3461 (EAST SIDE)
APPL. DATE — JUNE 22, 1788
SURVEY — JULY 22, 1788
UNPATENTED AT THIS DATE

⑩
C — 169 — 219
JOHN RHOADS
198 ACRES & AII.
WARRANT — NOV. 9, 1794
SURVEY — OCT. 22, 1794
PATENT — AUG. 11, 1799
TO — JOHN RHOADS
A — 15

⑪
C — 89 — 181
JOHN JONES
153 ACRES & AII.
WARRANT — SEPT. 11, 1799
SURVEY — OCT. 24, 1798
UNPATENTED AT THIS DATE

⑫
A — 88 — 15
SAMUEL RHOADS
114 ACRES — 40 PERCHES & AII.
APPL. NO. 2585 (EAST SIDE)
APPL. DATE — MARCH 15, 1787
WARRANT (GEN.) — AUG. 9, 1871
TO — JOSIAH ANDREAS
SURVEY — JUNE 9, 1794
PATENT — AUG. 9, 1871
TO — JOSIAH ANDREAS, ET AL.
H — 68 — 254

⑬
A — 35 — 174
JACOB & PETER ANDRIS
55 ACRES — 20 PERCHES & AII.
WARRANT — JAN. 28, 1793
SURVEY — JULY 29, 1794
PATENT — AUG. 28, 1794
TO — JACOB & PETER ANDRIS
P — 21 — 305
"Double Perches"

⑭
A — 49 — 294
JOHN RHOADS
20 ACRES — 138 PERCHES & AII.
WARRANT — MARCH 26, 1794
SURVEY — JUNE 10, 1794
UNPATENTED AT THIS DATE

⑮
A — 63 — 41
PAUL BALLIET
385 ACRES & AII.
WARRANT — NOV. 12, 1807
SURVEY — SEPT. 22, 1808
PATENT — OCT. 19, 1808
TO — PAUL BALLIET
P — 63 — 384
"Lodge Grove"

⑯
A — 46 — 48
ROBERT TEA
439 ACRES — 98 PERCHES & AII.
WARRANT — AUG. 15, 1793
SURVEY — AUG. 28, 1793
PATENT — MARCH 12, 1794
TO — ANDREW DOUGLASS
P — 21 — 36
"Homer"

⑰
R — 74
HENRY TOLAND
345 ACRES — 40 PERCHES & AII.
WARRANT — AUG. 15, 1793
SURVEY — AUG. 27, 1793
PATENT — MARCH 12, 1794
TO — ANDREW DOUGLASS
P — 20 — 328
"Mills"

A CONNECTED DRAFT of seventeen (17) tracts of land, which when surveyed, were situate as follows: five (5) in Penn Township, Northampton County; four (4) in East Penn Township, Northampton County; two (2) in East Penn Township, Carbon County; two (2) on Lizard Creek, Northampton County; two (2) on Lizard Creek, Bucks County; two (2) in Hallsburg and Penn Townships, Northampton County. Now all located in East Penn Township, Carbon County. The draft has been constructed from and compared with the original drafts on file in the Bureau of Land Records, Department of Community Affairs, Commonwealth of Pennsylvania, under the direction of Edward D. Price, Director.

IN TESTIMONY WHEREOF: I have hereunto set my hand and caused the seal of the said department to be affixed at Harrisburg, Pennsylvania, this twenty-sixth day of September, A.D., one thousand nine hundred and eighty.



SHIRLEY M. DENNIS
Secretary of Community Affairs

By: *William A. Hawkins*
WILLIAM A. HAWKINS, Executive Deputy Secretary