

①  
 C — 69 — 43  
 ANDREW GREGG  
 72 ACRES—148 Perches & All.  
 WARRANT — FEB. 7, 1818  
 SURVEY — JUNE 18, 1818  
 PATENT — JAN. 20, 1857  
 TO — ANDREW GREGG  
 H — 53 — 302

②  
 A — 33 — 108  
 MARTIN QUICK  
 50 ACRES—16 Perches & All.  
 WARRANT — OCT. 4, 1841  
 SURVEY — NOV. 9, 1841  
 UNPATENTED AT THIS DATE

③  
 D — 37 — 23  
 JACOB KOSTENBORDER  
 99 ACRES—83 Perches & All.  
 WARRANT — JUNE 2, 1852  
 SURVEY — AUG. 10, 1852  
 UNPATENTED AT THIS DATE


④  
 Z — 155  
 JAMES POTTER  
 100 ACRES—18 Perches & All.  
 WARRANT — JAN. 30, 1844  
 SURVEY — NOV. 22, 1844  
 PATENT — MAY 18, 1870  
 TO — WILLIAM ALLISON  
 H — 65 — 678

⑤  
 D — 15 — 236  
 JOHN ROOP & JOSEPH REYNOLDS  
 12 ACRES—36 Perches & All.  
 WARRANT — APRIL 17, 1835  
 SURVEY — MAY 21, 1835  
 UNPATENTED AT THIS DATE

⑥  
 C — 15 — 231  
 WILLIAM ALLISON, ET AL.  
 33 ACRES—114 Perches & All.  
 WARRANT — MAY 18, 1870  
 SURVEY — JUNE 14, 1870  
 PATENT — JULY 2, 1870  
 TO — WILLIAM ALLISON, JOHN SHIRES  
 AND HENRY P. SANKEY  
 H — 67 — 561


NOTE: TRACT NO. 2 THE MARTIN QUICK WARRANT,  
 TO BE PATENTED ON PATENT APPLICATION NO. 720,  
 OF SANDRA M. AND HERMAN KNOBLE.

SCALE: 1" = 30 RODS

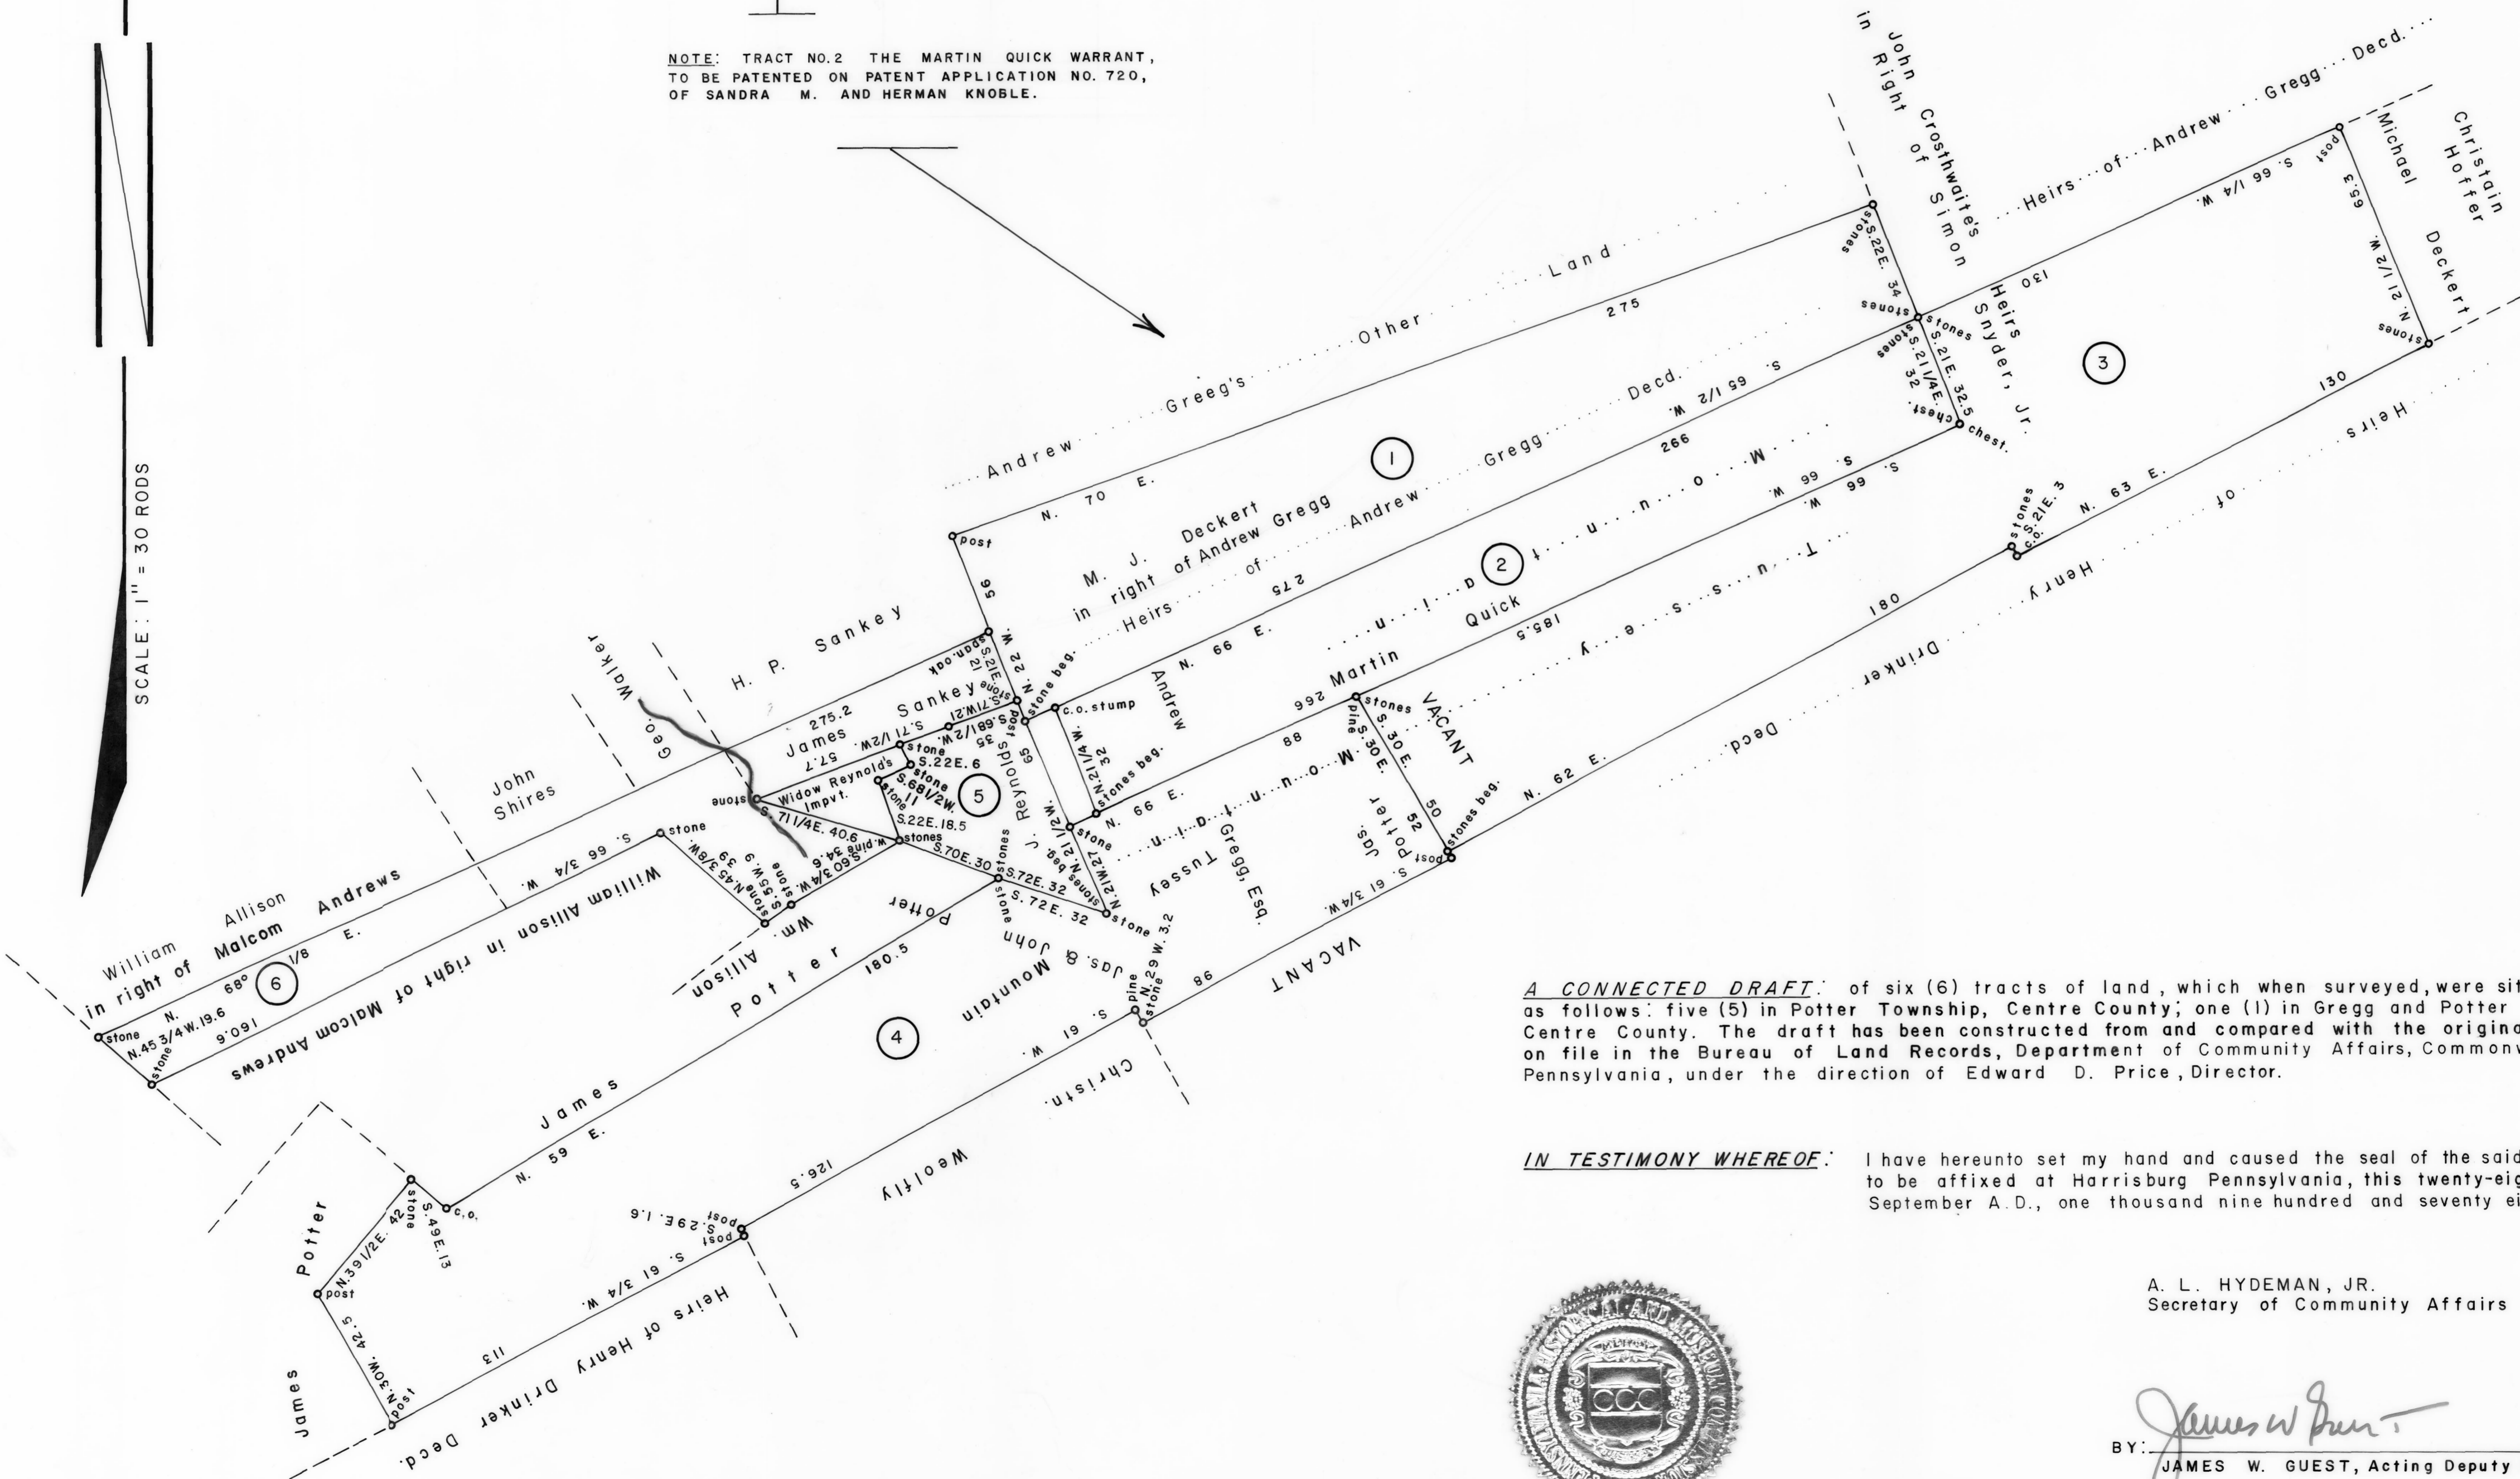

A CONNECTED DRAFT of six (6) tracts of land, which when surveyed, were situate as follows: five (5) in Potter Township, Centre County; one (1) in Gregg and Potter Townships, Centre County. The draft has been constructed from and compared with the original drafts on file in the Bureau of Land Records, Department of Community Affairs, Commonwealth of Pennsylvania, under the direction of Edward D. Price, Director.

IN TESTIMONY WHEREOF: I have hereunto set my hand and caused the seal of the said Department to be affixed at Harrisburg Pennsylvania, this twenty-eighth day of September A.D., one thousand nine hundred and seventy eight.

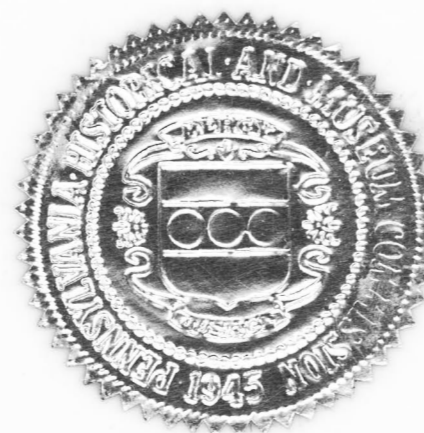

A. L. HYDEMAN, JR.  
 Secretary of Community Affairs

BY: *James W. Guest*  
 JAMES W. GUEST, Acting Deputy Secretary