


SCALE: 1" = 100 Rods.

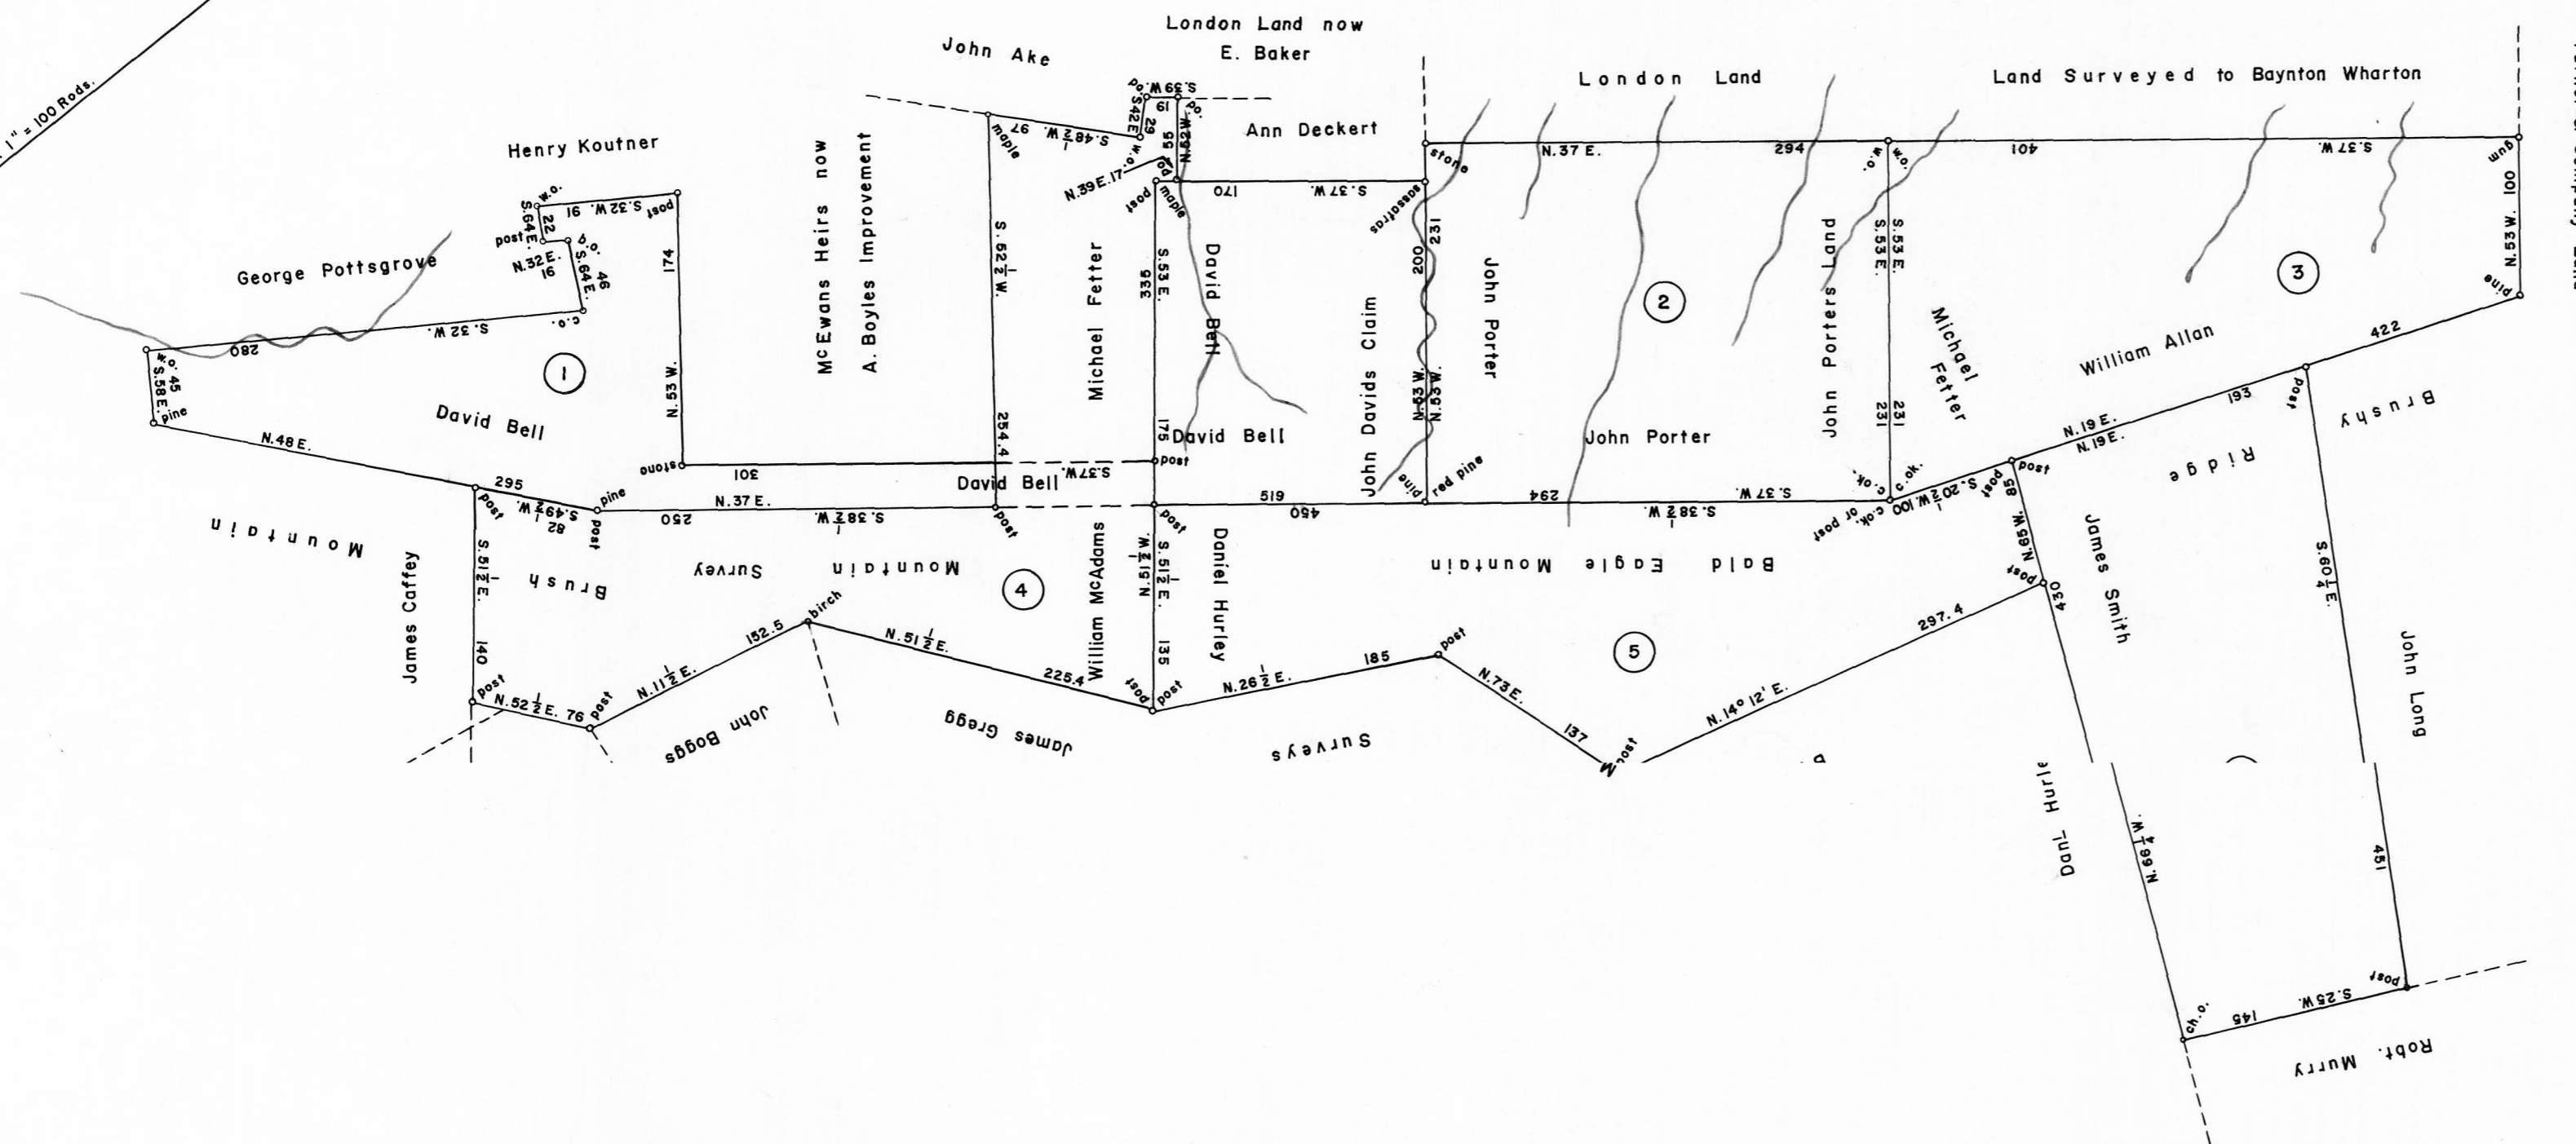

①  
B—4—18  
DAVID BELL  
429 ACRES—80 PERCHES & ALLOW  
Warrant June 11, 1836  
Survey Aug. 26, 1836  
Patent Mar. 14, 1868  
To—MARTIN BELL  
H—62—336

②  
C—6—78  
JOHN PORTER  
400 ACRES—69 PERCHES & ALLOW  
Warrant July 6, 1795  
Survey Nov. 3, 1795  
Patent Mar. 24, 1800  
To—GIDEON H. WELLS & RICHARD H. MORRIS.  
P—43—16  
"Friendship"

③  
C—5—67  
WILLIAM ALLEN  
392 ACRES—33 PERCHES & ALLOW.  
Warrant July 3, 1796  
Survey Dec. 25, 1796  
Patent June 21, 1808  
To—MOSES COATES  
P—63—284

④  
A—30—77  
WILLIAM McADAMS  
400 ACRES & ALLOWANCE  
Warrant Feb. 1, 1794  
Resurvey Feb. 9—10, 1852  
Patent Mar. 14, 1868  
To—MARTIN BELL  
H—62—335

⑤  
A—47—125  
DANIEL HURLEY  
401 ACRES & ALLOWANCE  
Warrant Feb. 1, 1794  
Resurvey Feb. 9—10, 1852  
Patent Mar. 14, 1868  
To—MARTIN BELL  
H—62—334

⑥  
D—30—76  
JAMES SMITH  
406 ACRES—29 PERCHES & ALLOW  
Warrant Feb. 1, 1794  
Resurvey June —, 1801  
(Unpatented at this date)

A CONNECTED DRAFT: of six (6) tracts of land which, when surveyed, were situate as follows: three (3) in Logan Township, Huntingdon (now Blair) County and three (3) in Allegheny Township, Huntingdon County. The draft has been constructed and compared with the original drawings on file in the Bureau of Land Records, Department of Internal Affairs, Commonwealth of Pennsylvania under the direction of Anthony G. Reese, Director.

IN TESTIMONY WHEREOF: I have hereunto set my hand and caused the seal of the said Department to be affixed at Harrisburg, Pennsylvania this twenty-second day of March A.D., one thousand nine hundred and sixty five.



GENEVIEVE BLATT  
Secretary of Internal Affairs.

By *William C. Seyler*  
WILLIAM C. SEYLER, Deputy Secretary.