



30.
b, 5

CULVERT. ON Section N^o 32.


Plan.

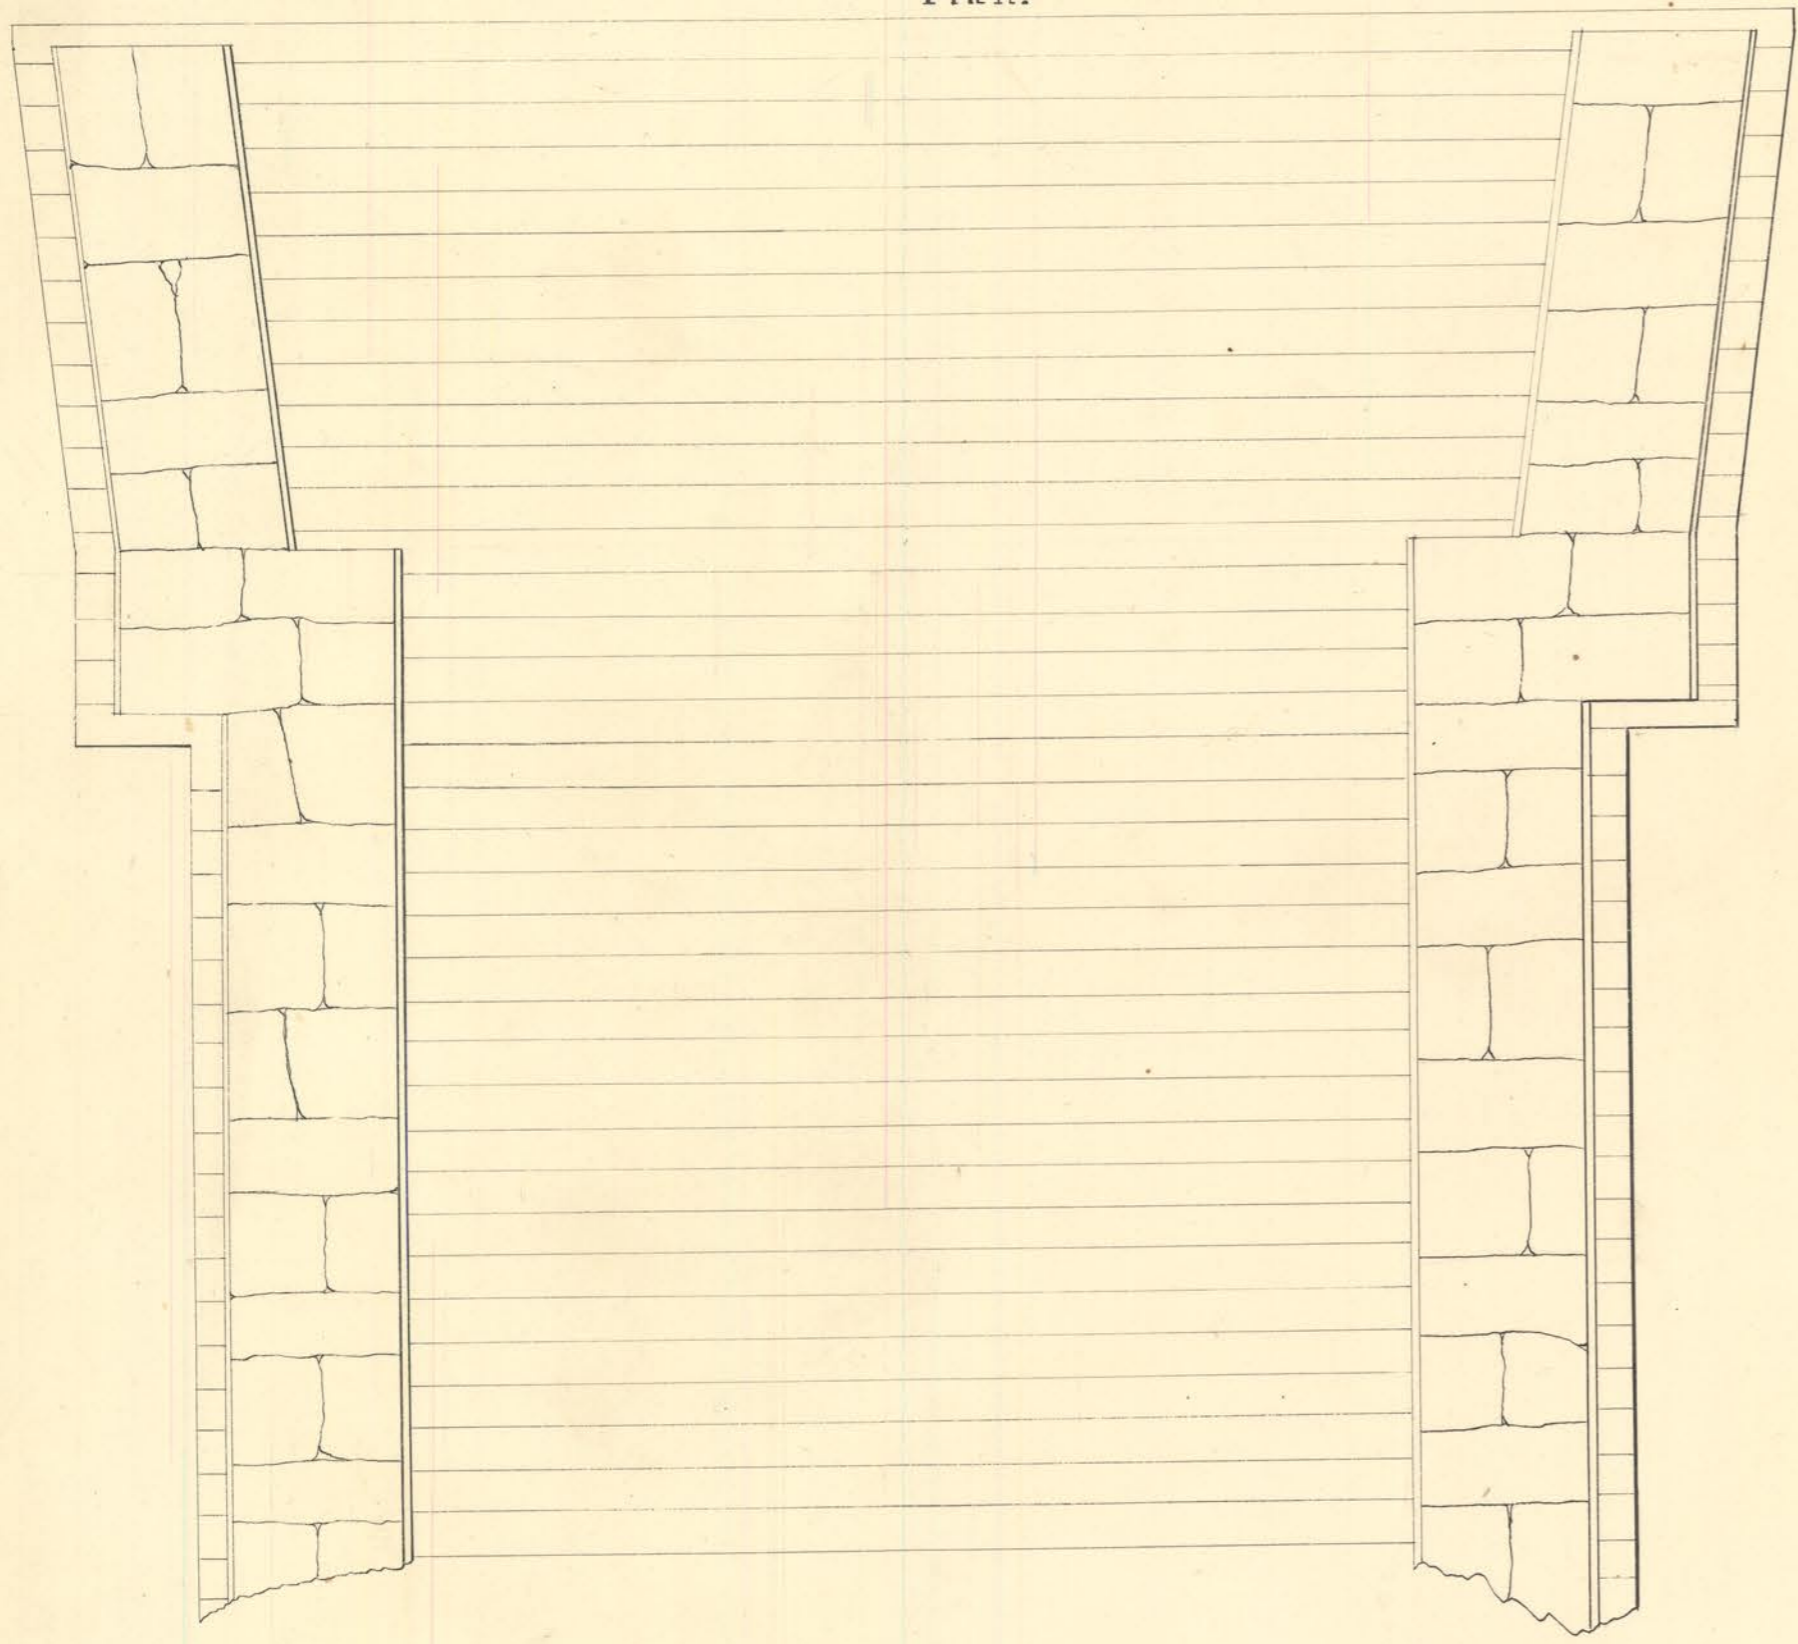

End View.

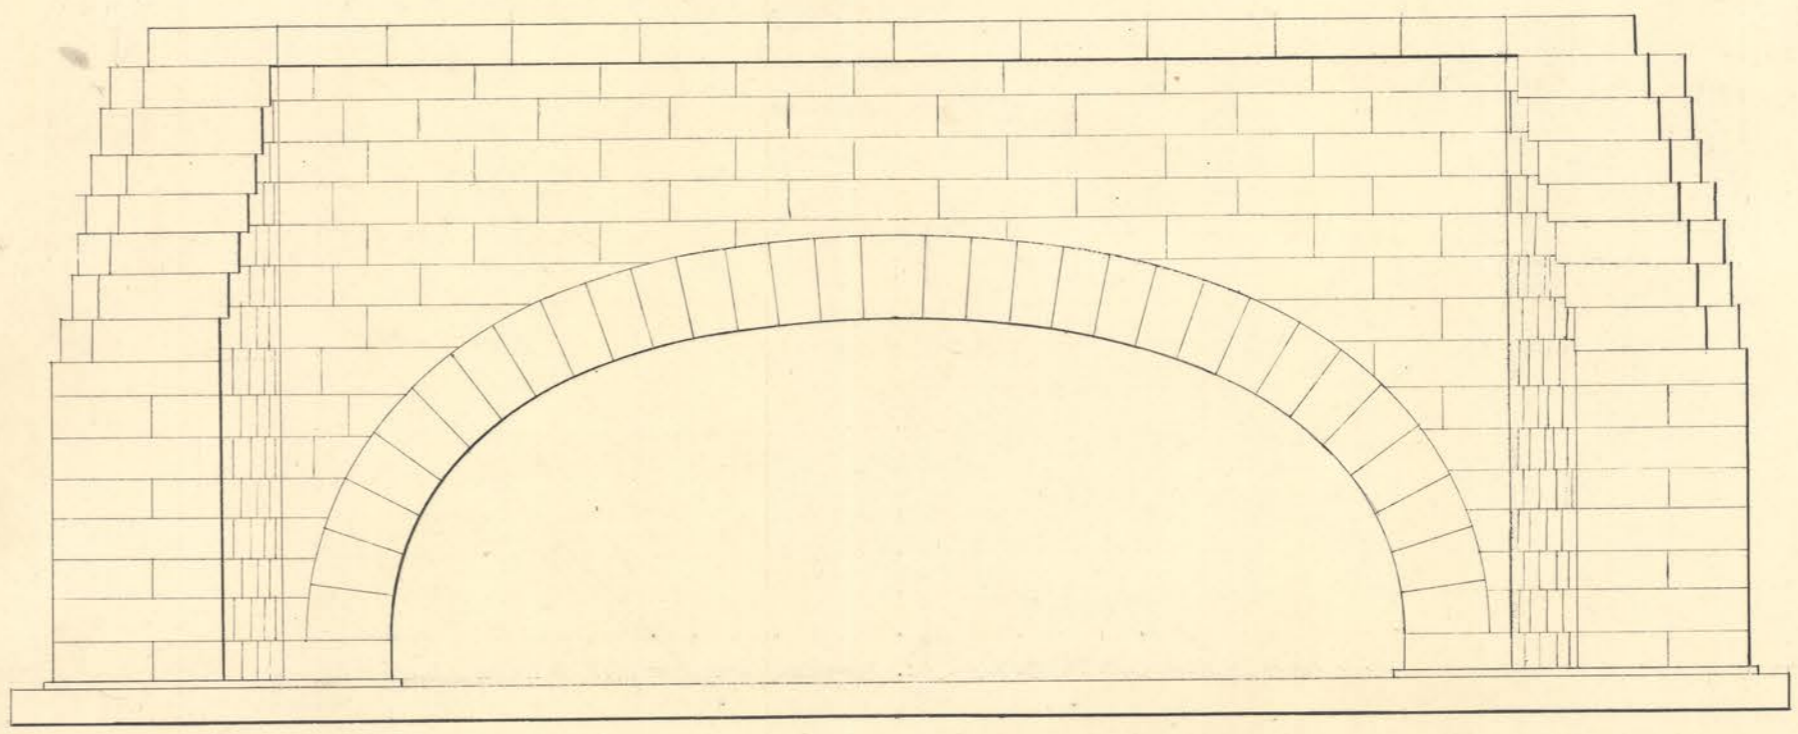

Section at Centre.

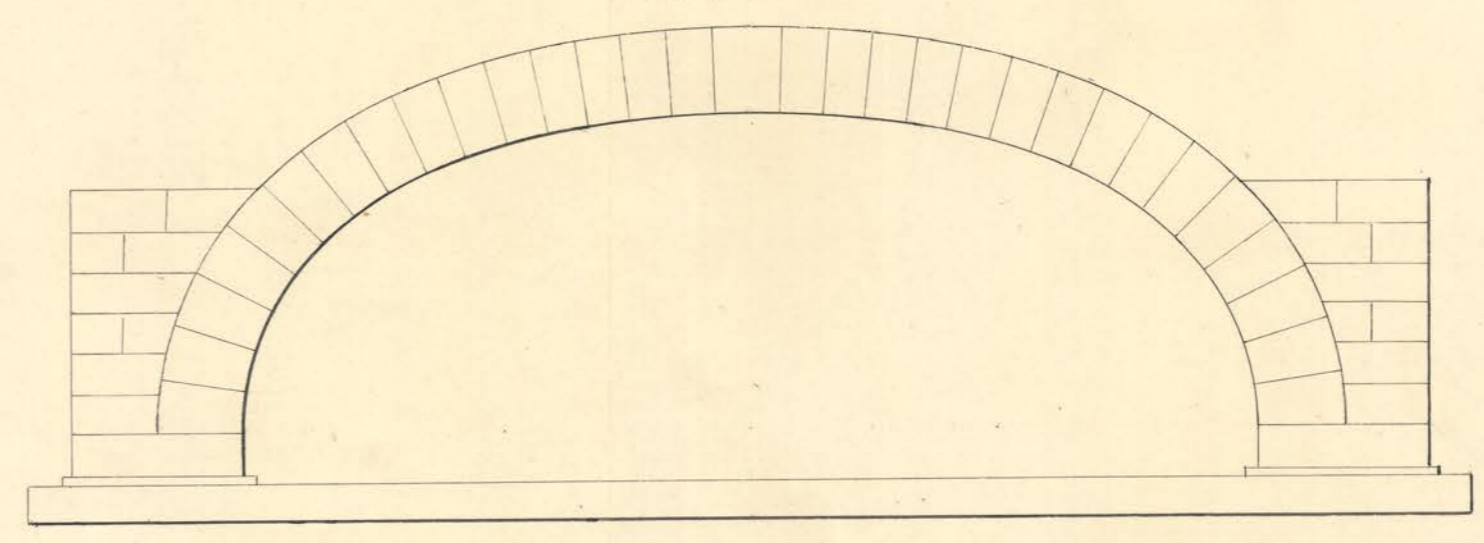

Scale 1 inch to 4 1/2 Feet.