
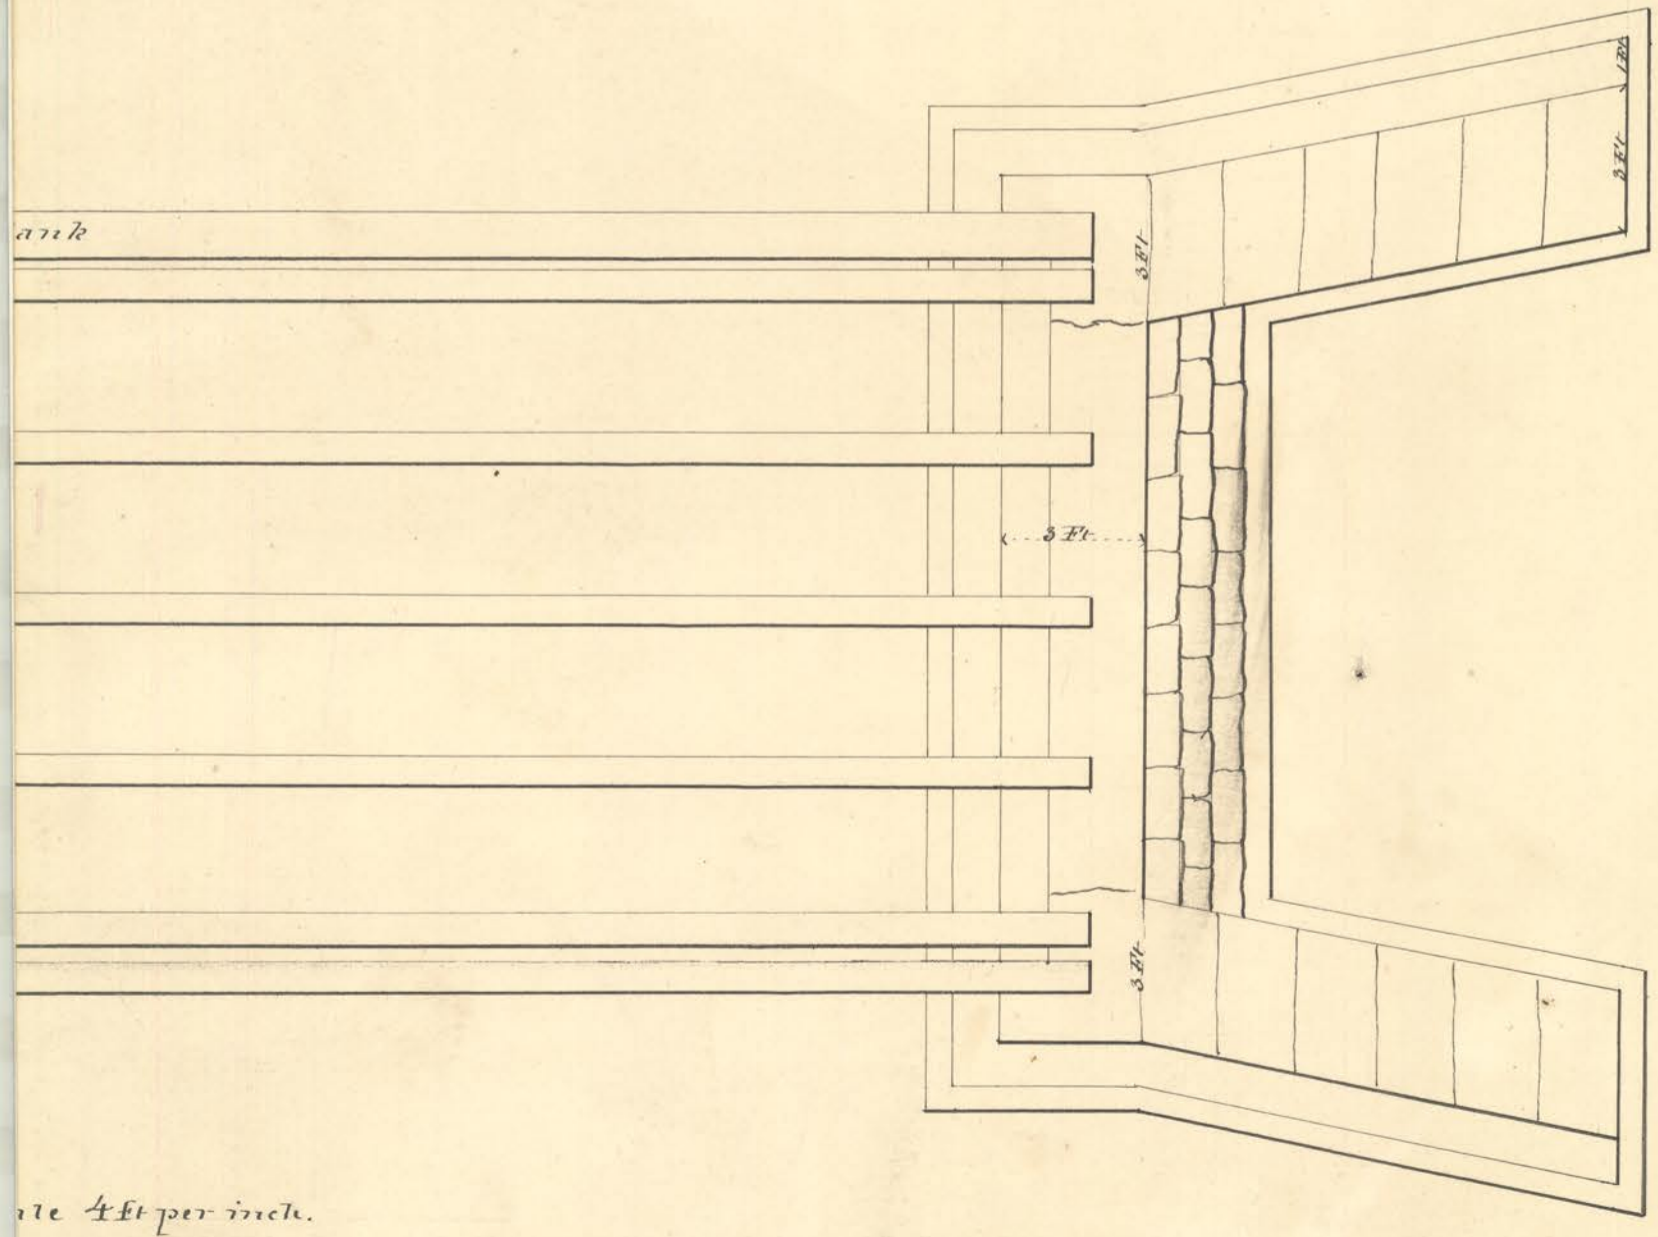
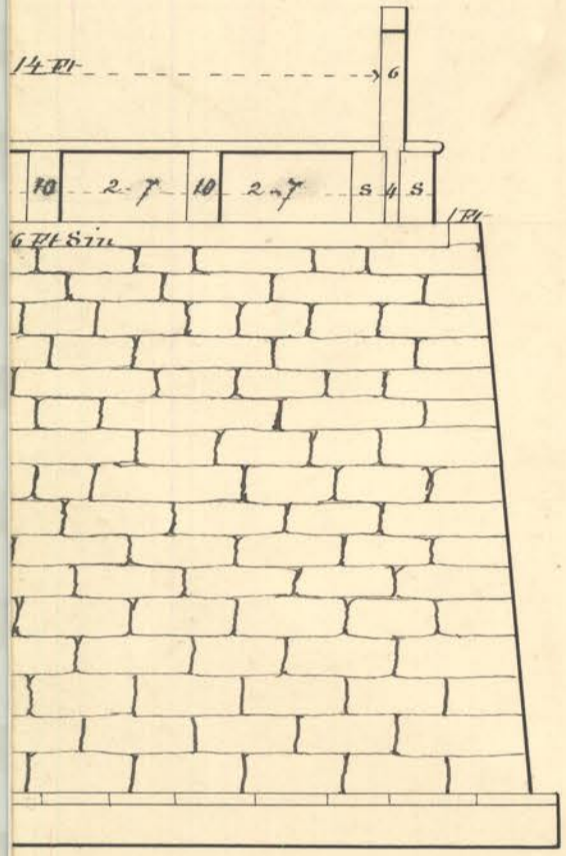


# BRIDGE

Wyalusing

33.

15, 8

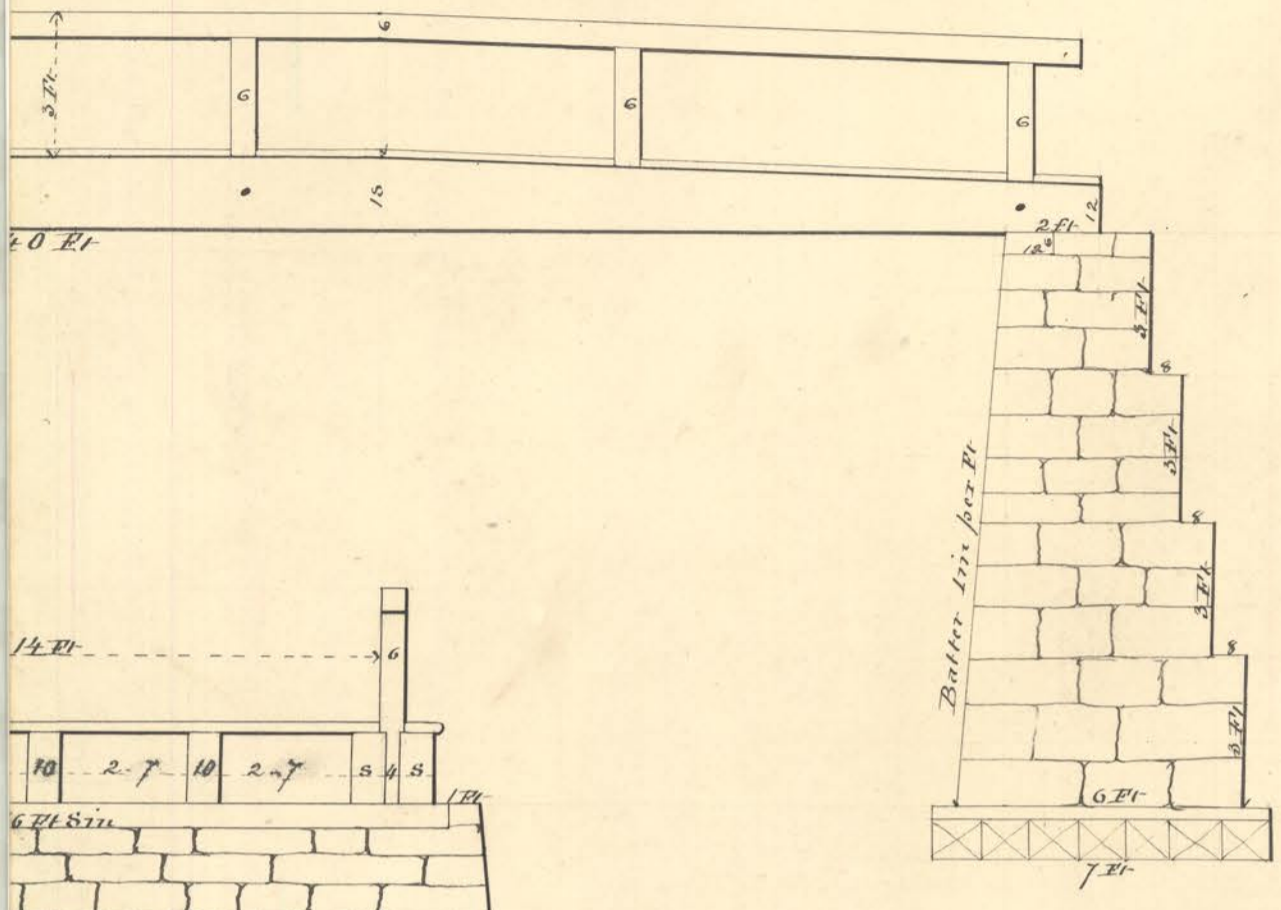

at 4 ft per inch.