


Lock of 9 ft. lift.

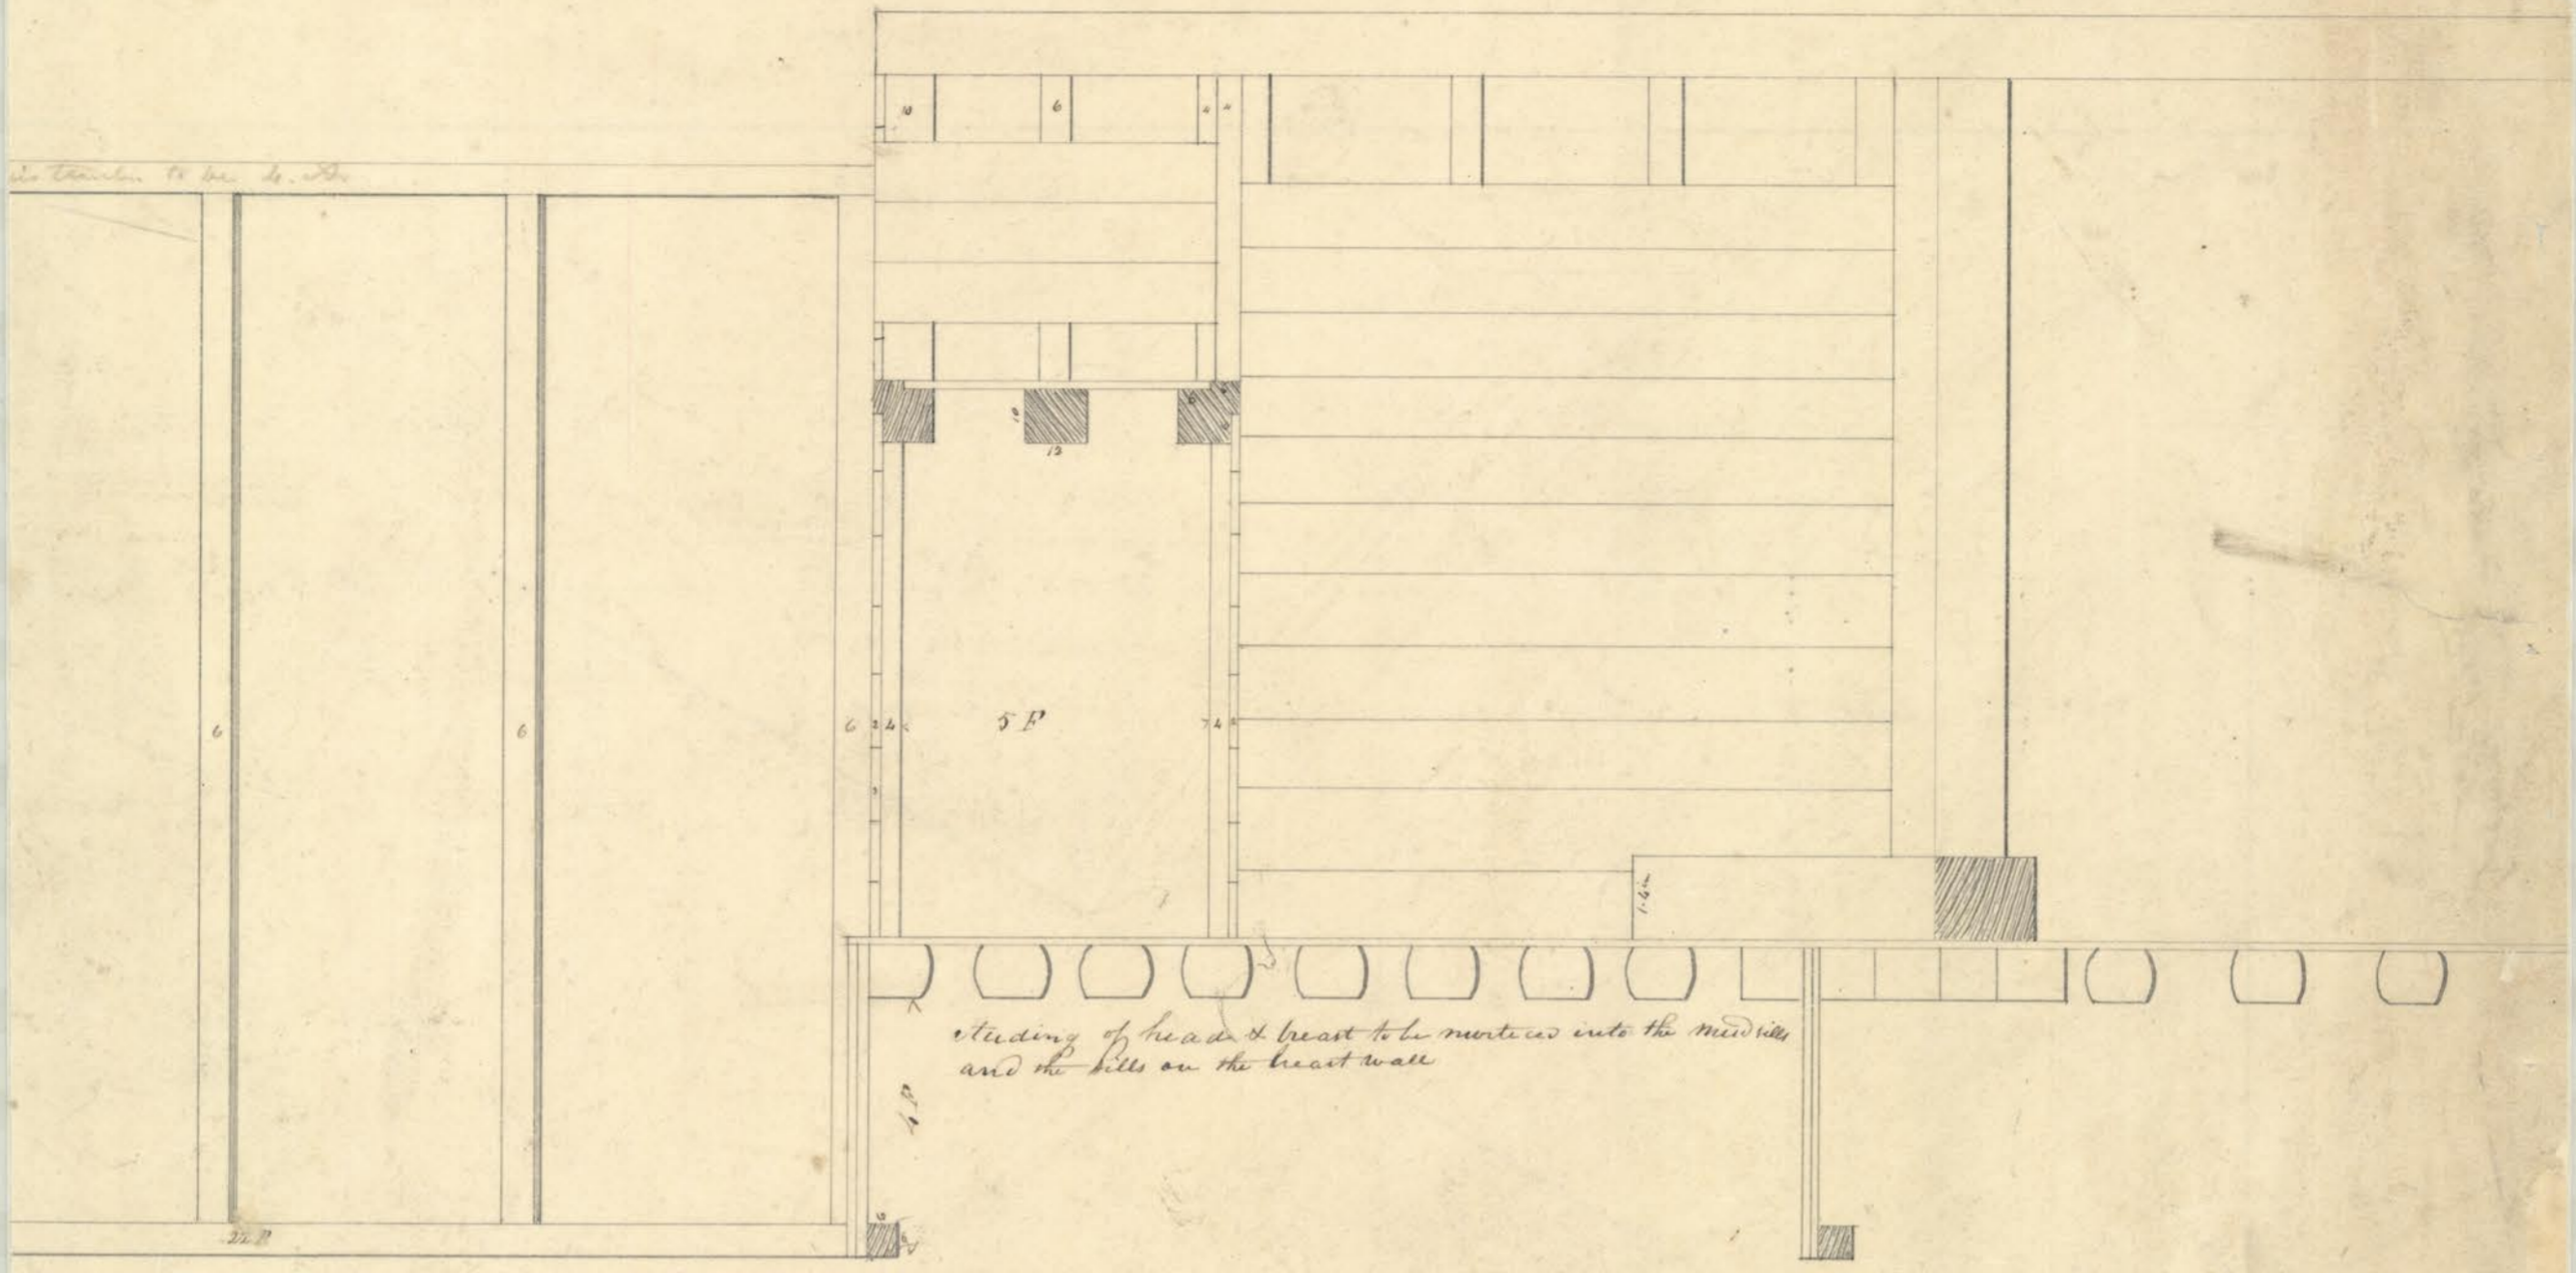

studding of head & breast to be mortised into the mid side
and the sill on the breast wall

