

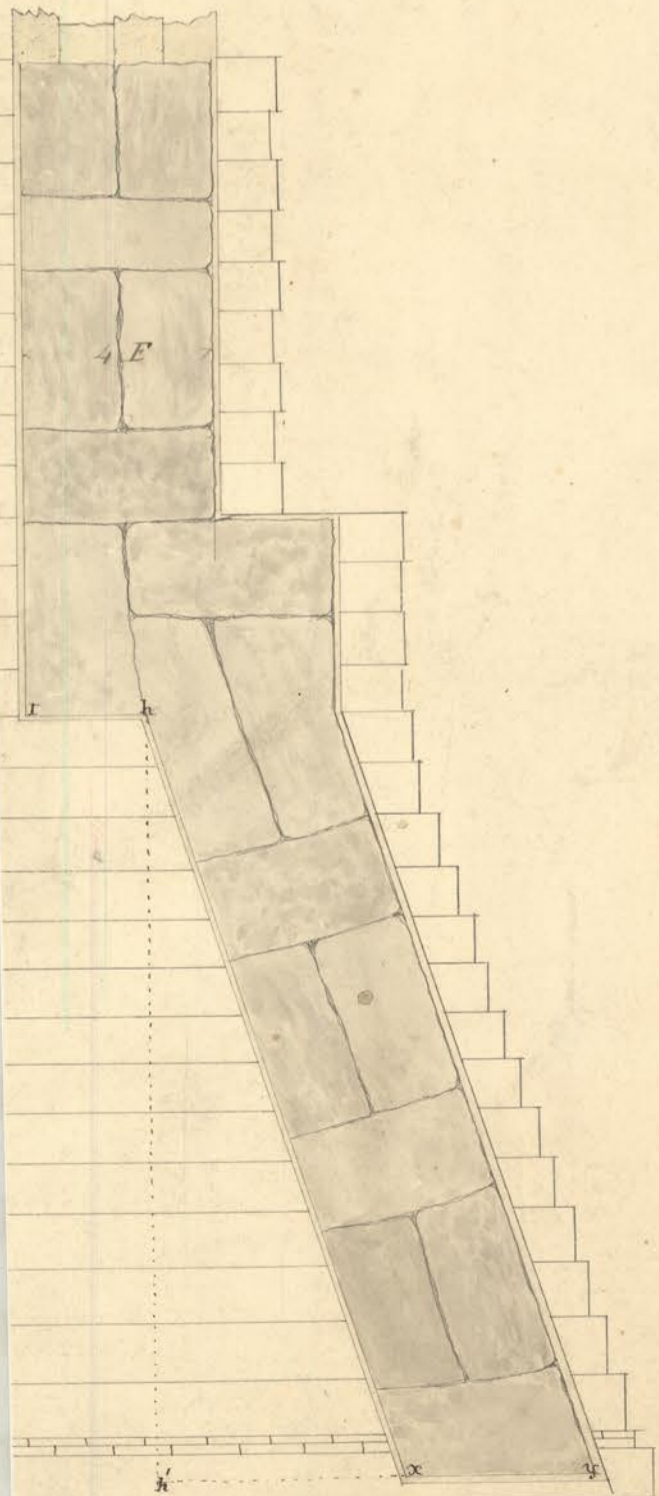


see on Sec. 44

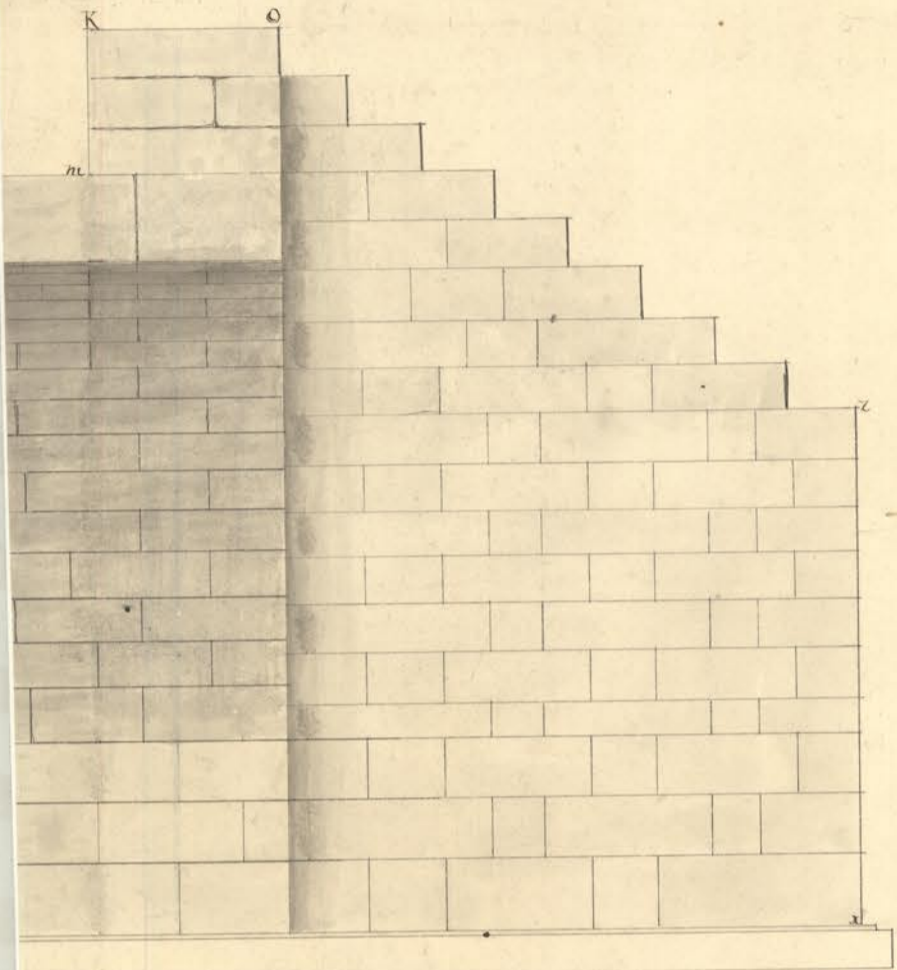

Section at Parapet

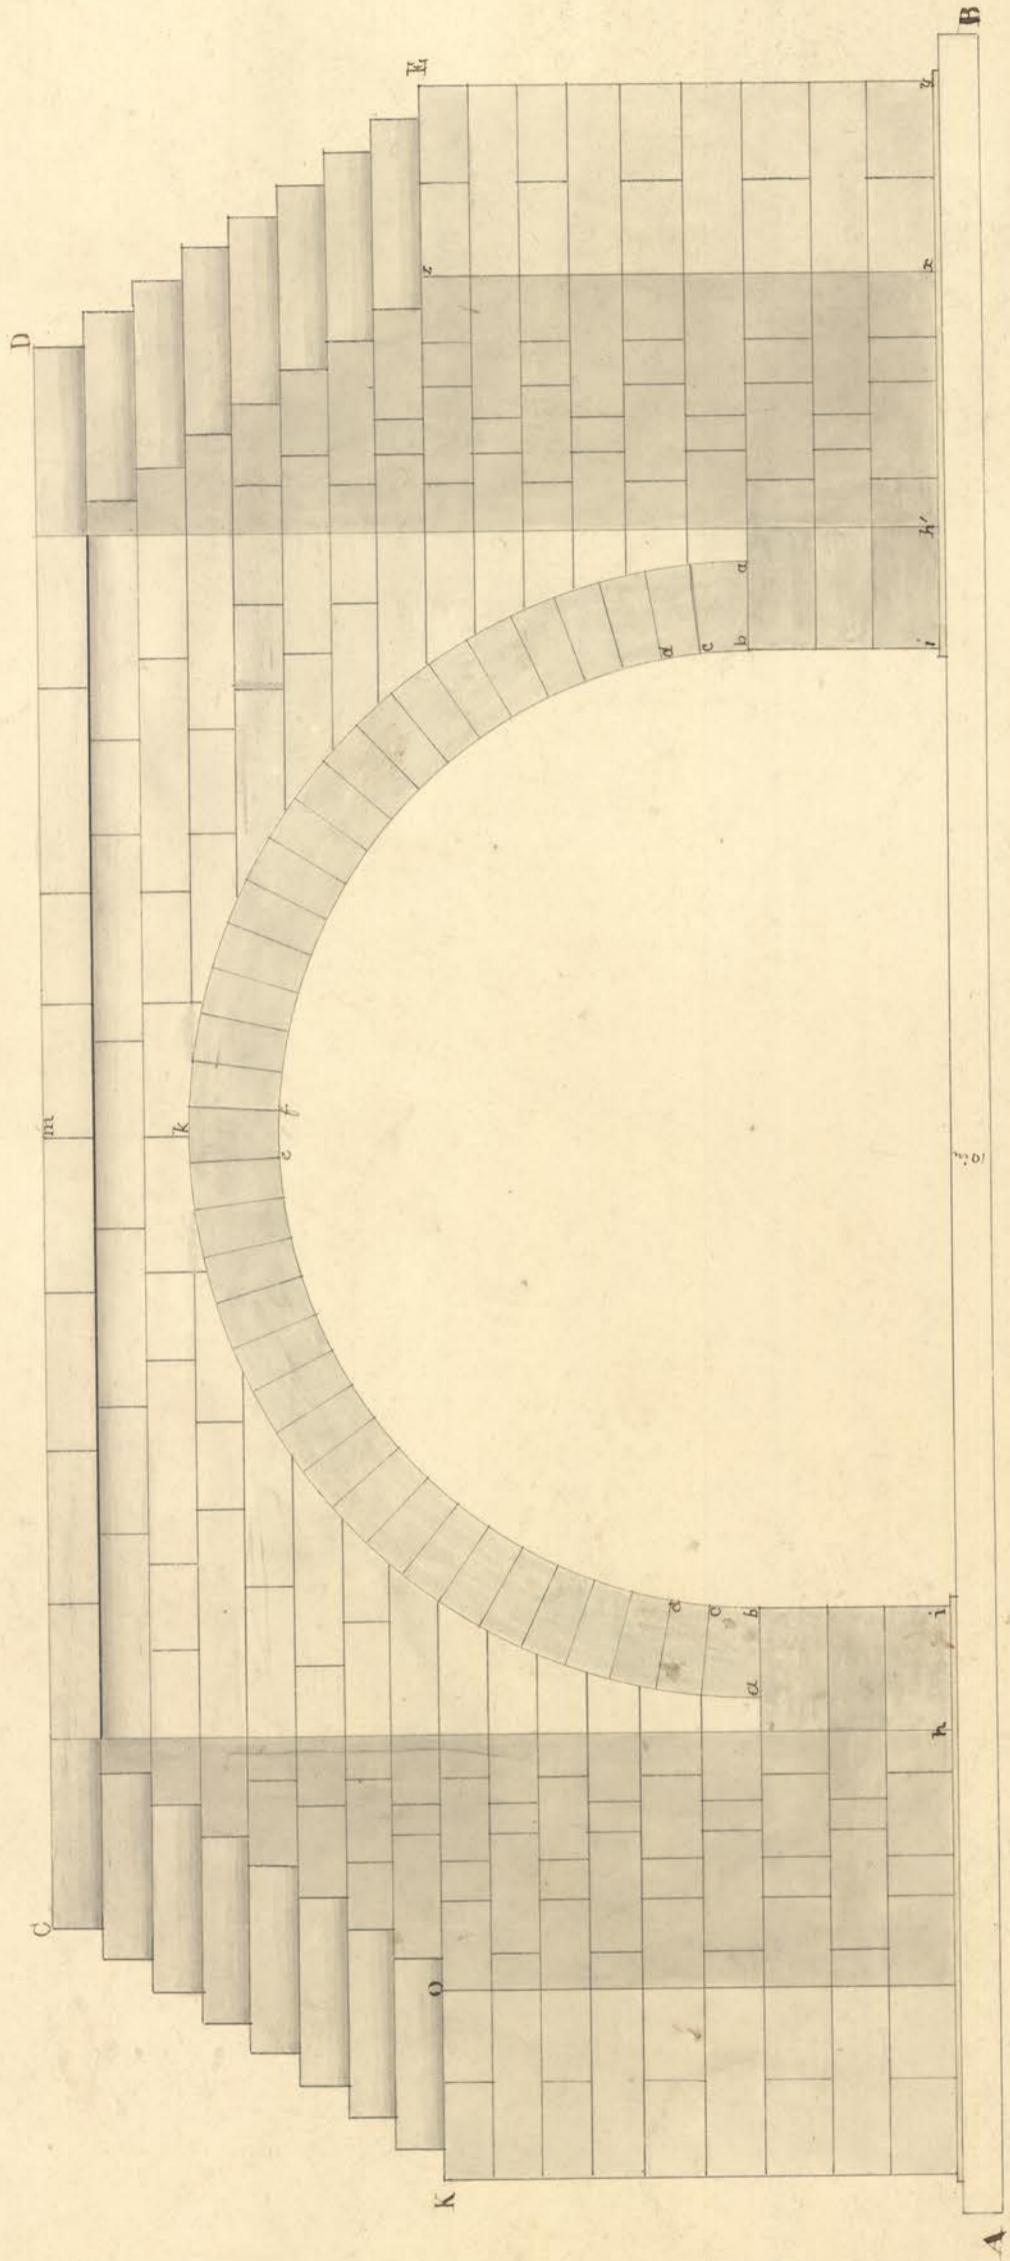

Stones - 4 ft to the Inch