
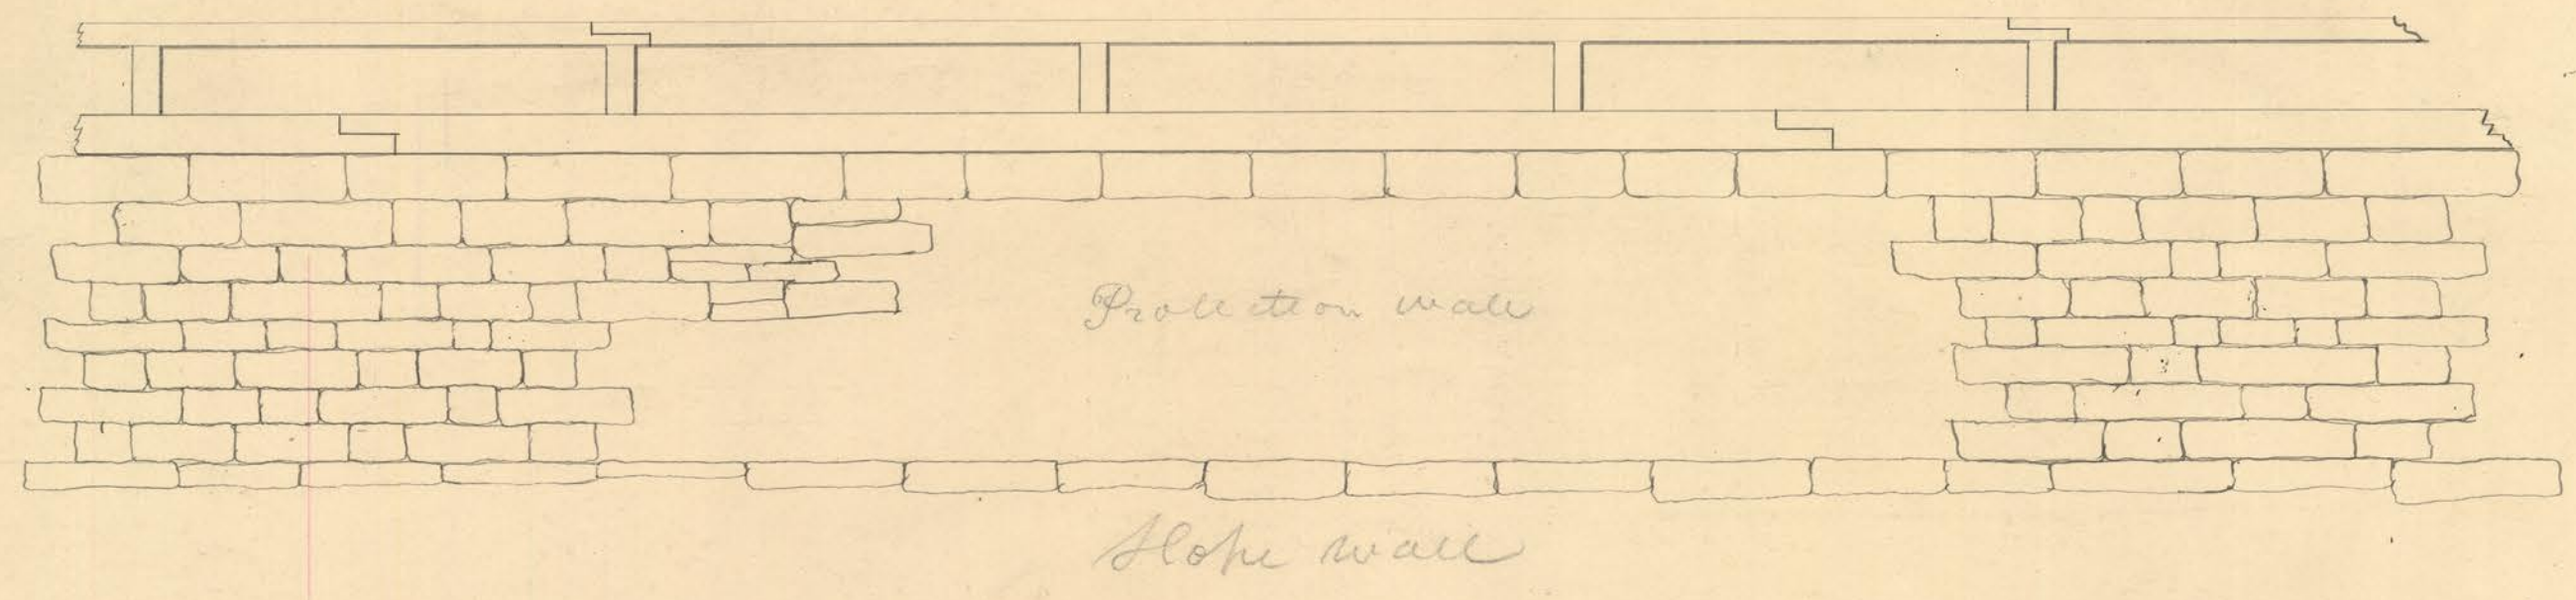


40.
15, 14

Plan for constructing Road past Sections 20. 21. & 22.

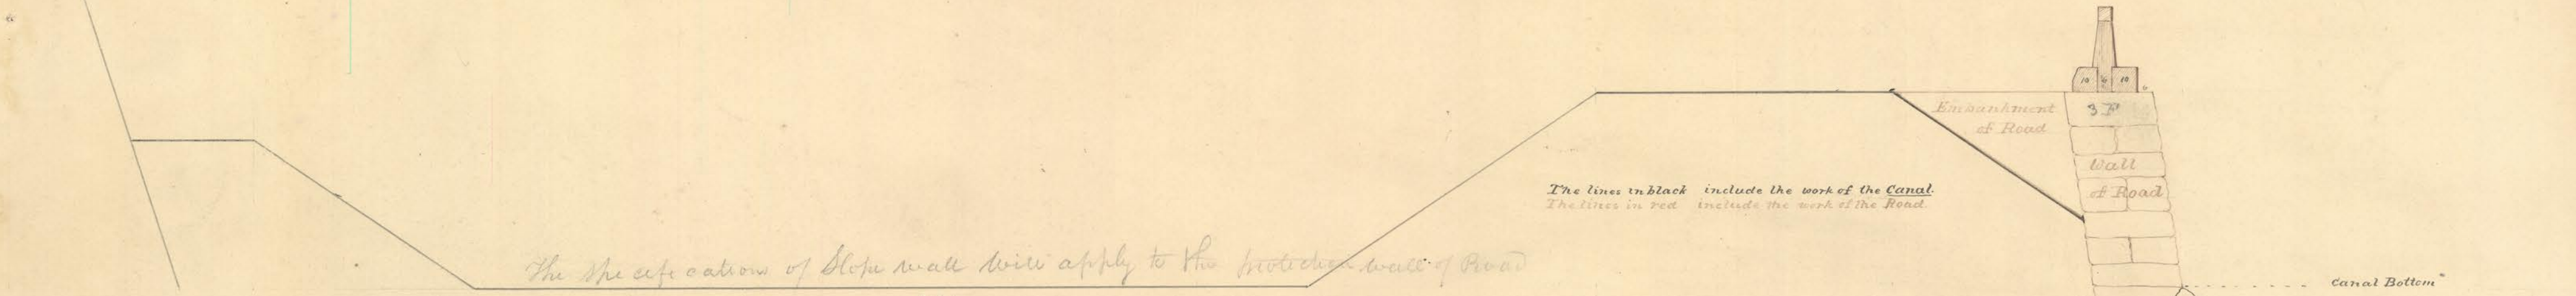

*Exhibited at Letting at
Toronto January 26. 1839*