
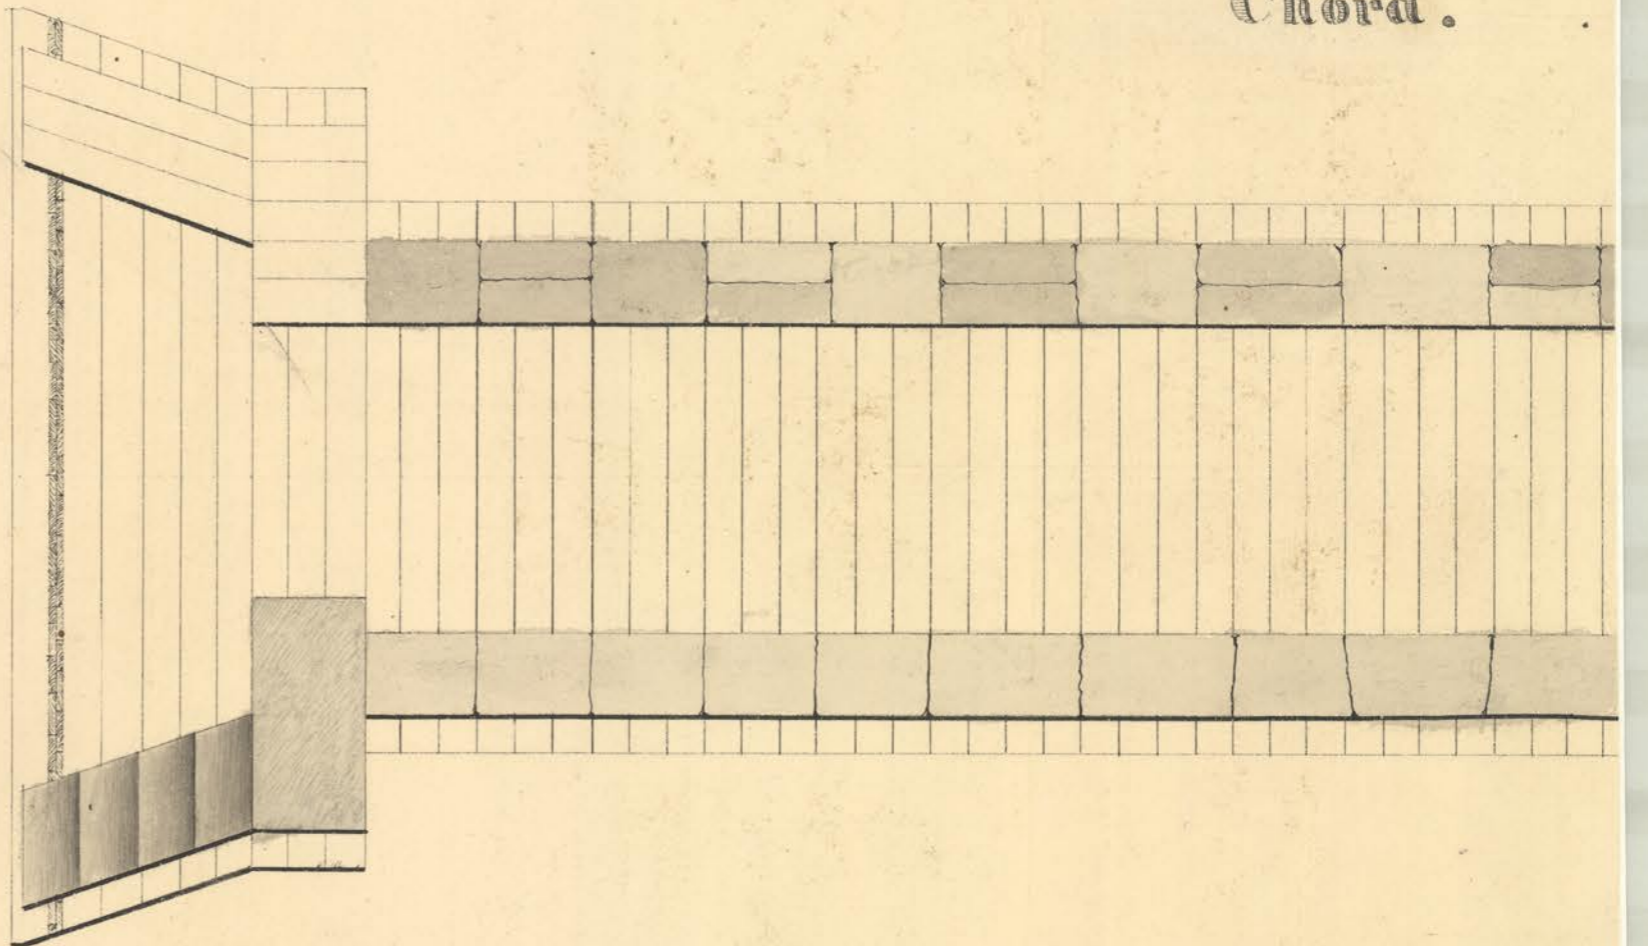


PLAN
of
A
CULVER

VIII ft
Chord.

Section at Centre —

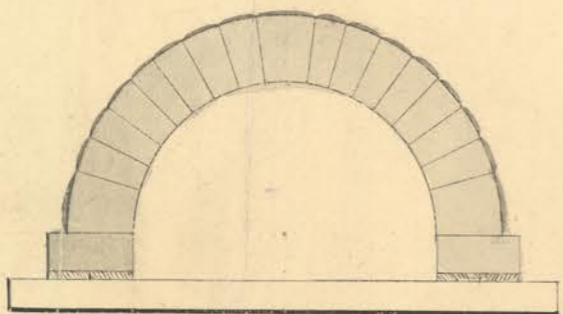

Section at End —

16 feet

