


463 1/2

Each ring stone at the lower line of the arch
is $\frac{6.944}{100}$ or nearly 7 inches, key stone 7.944
allow $\frac{1}{4}$ of an inch for mortar between the joints
which leaves the ring stones 6.694

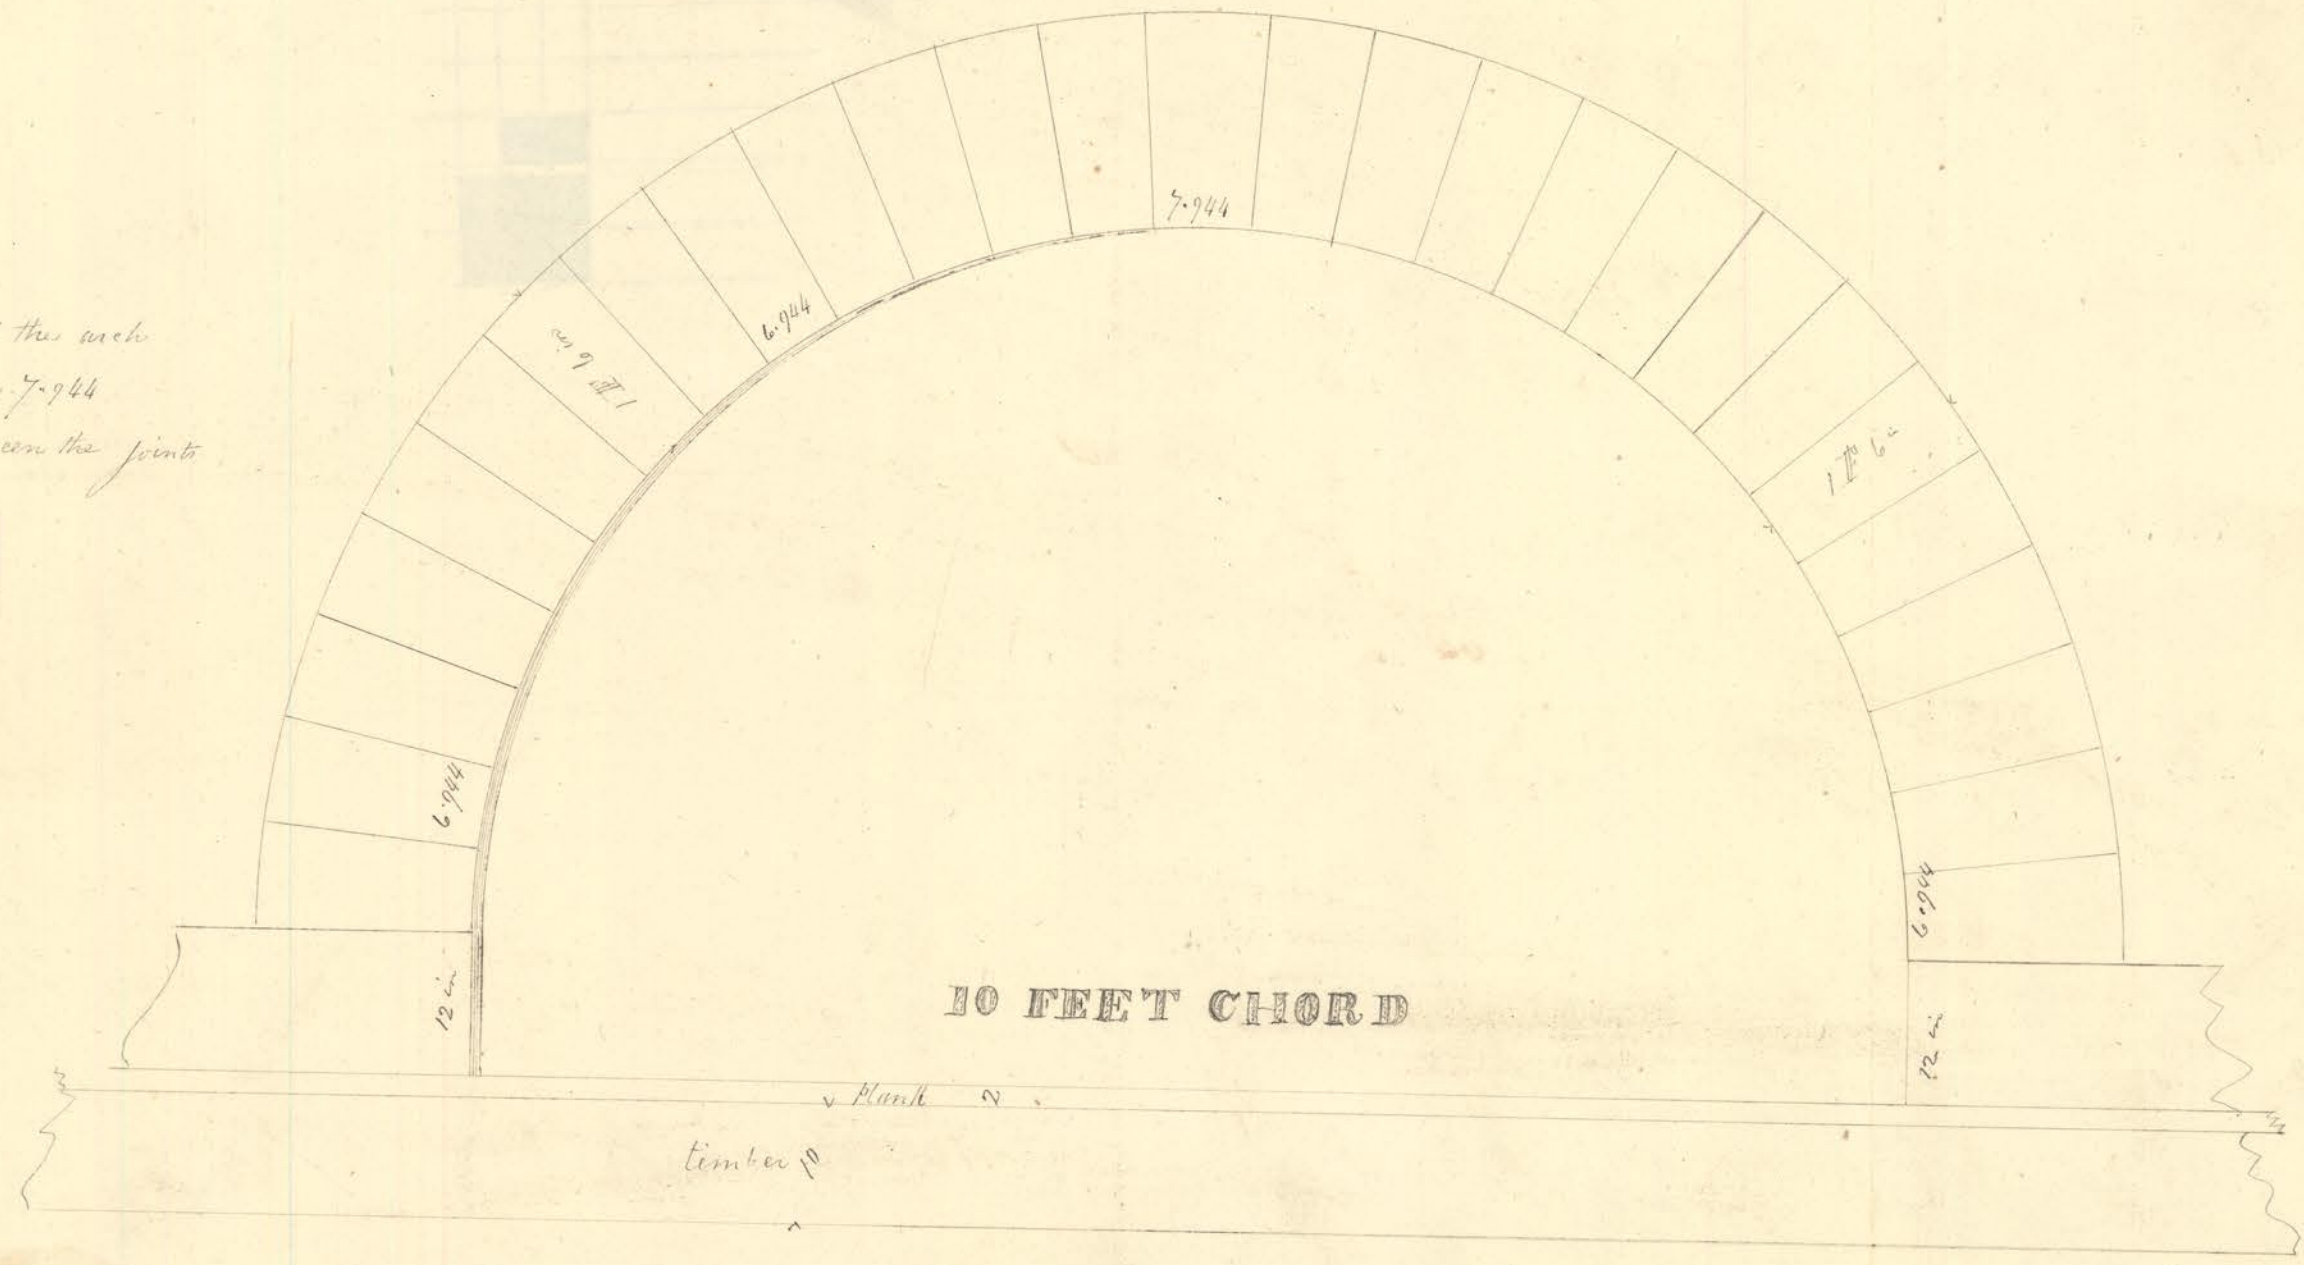

10 ft chord