


Plan

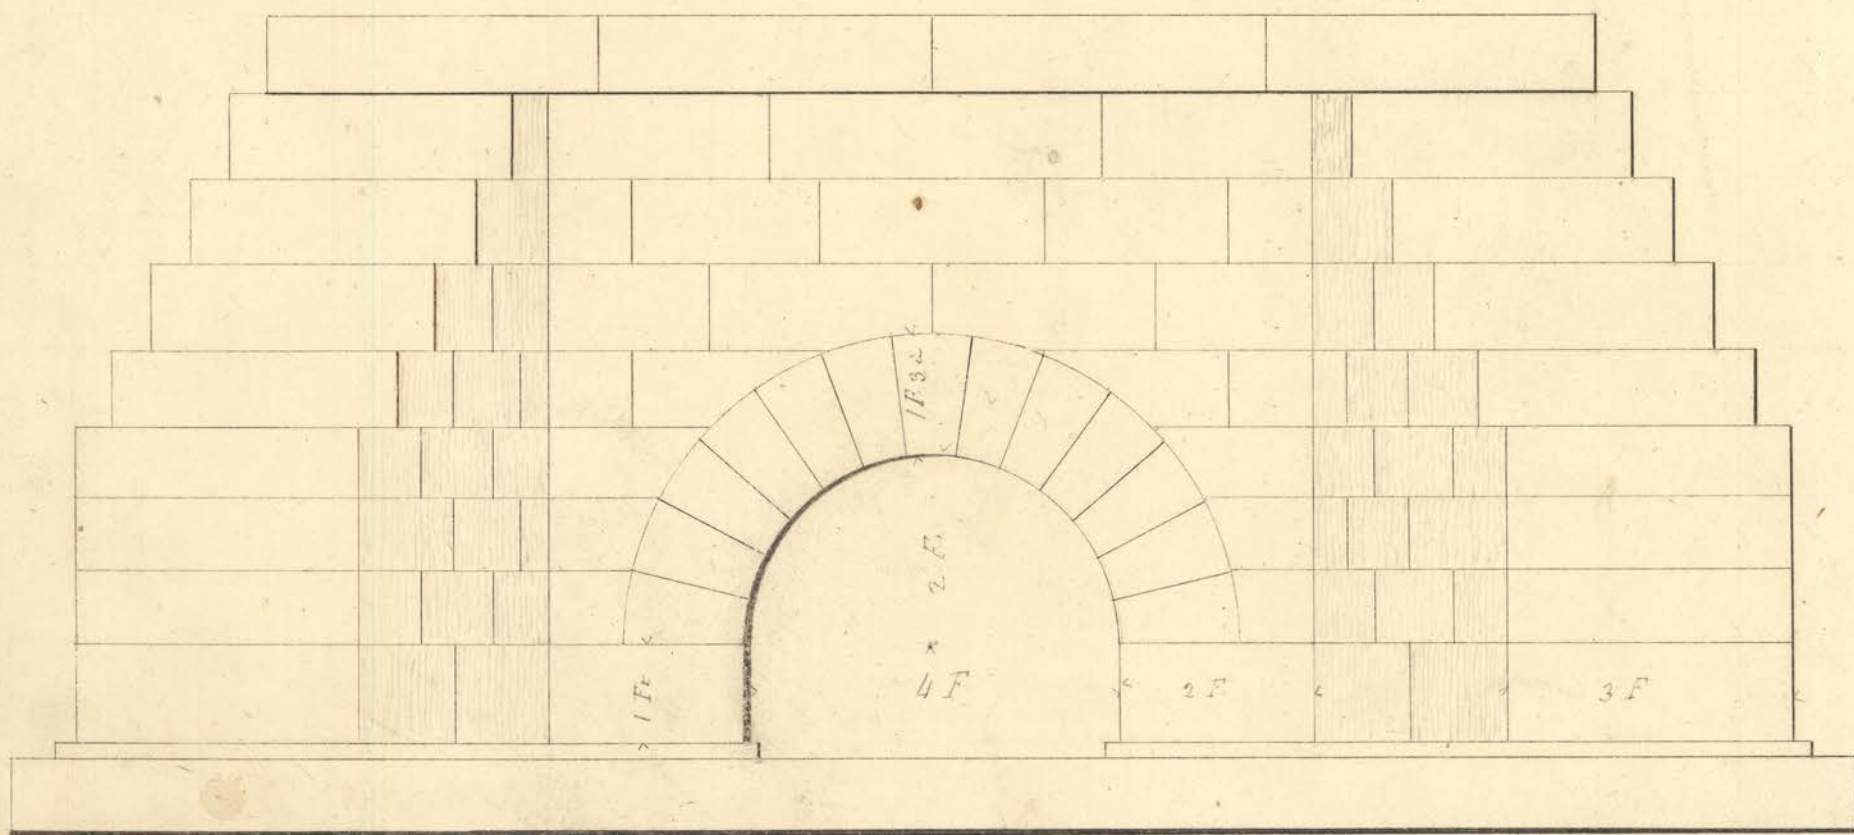

Elevation