
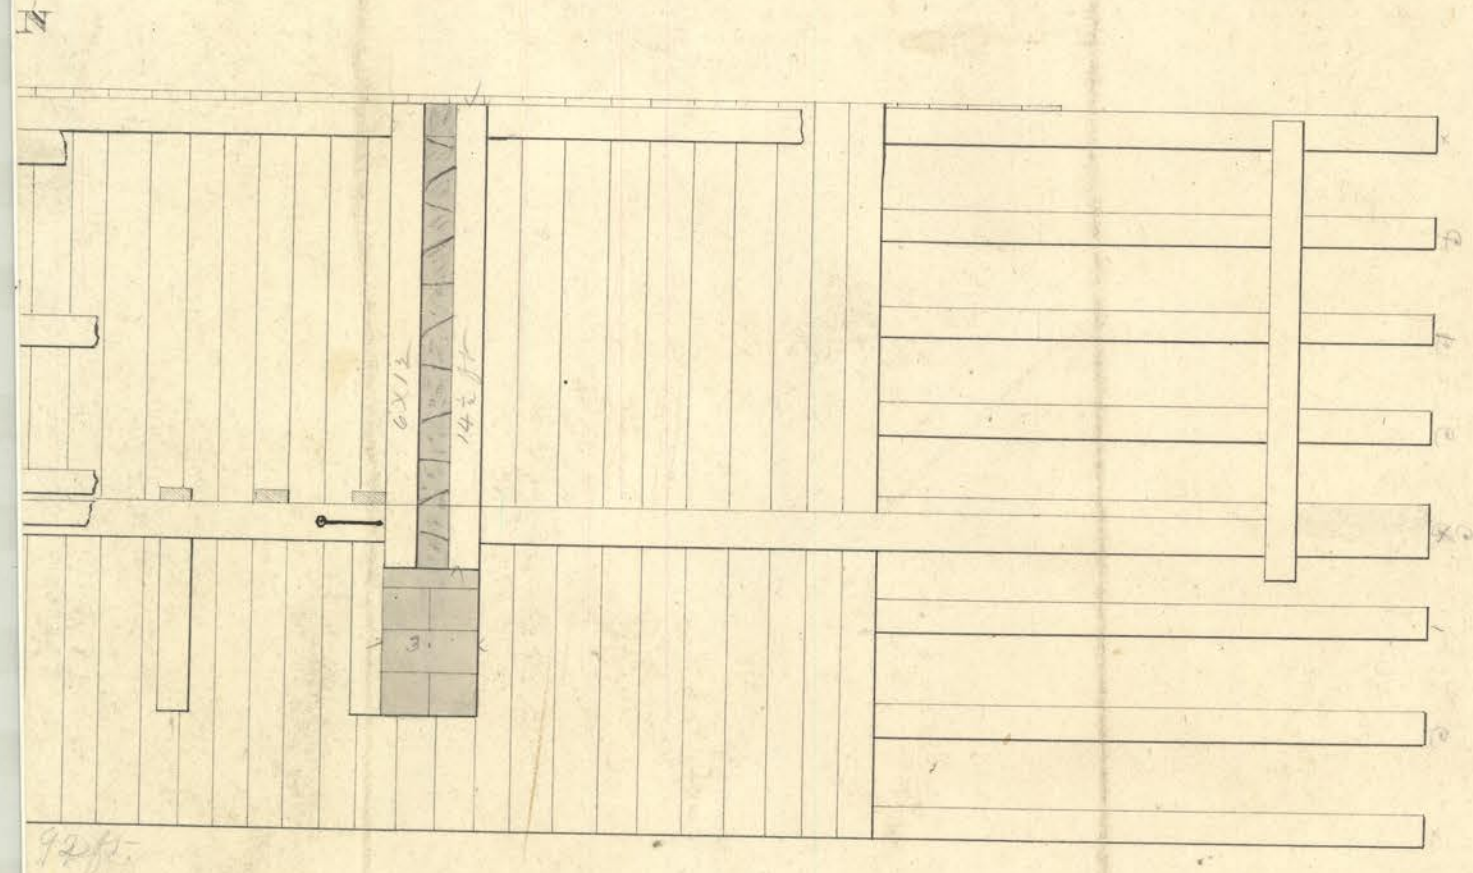
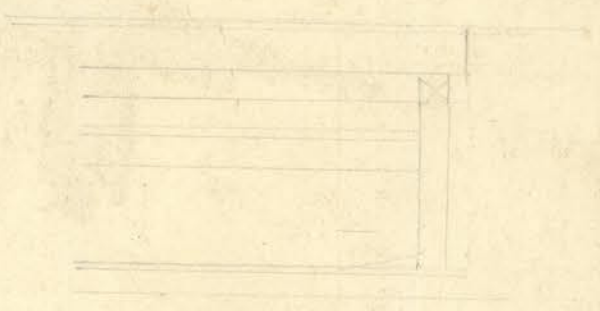



50
15, 23

2, 34, 40, 43, & 52.


ELEVATION

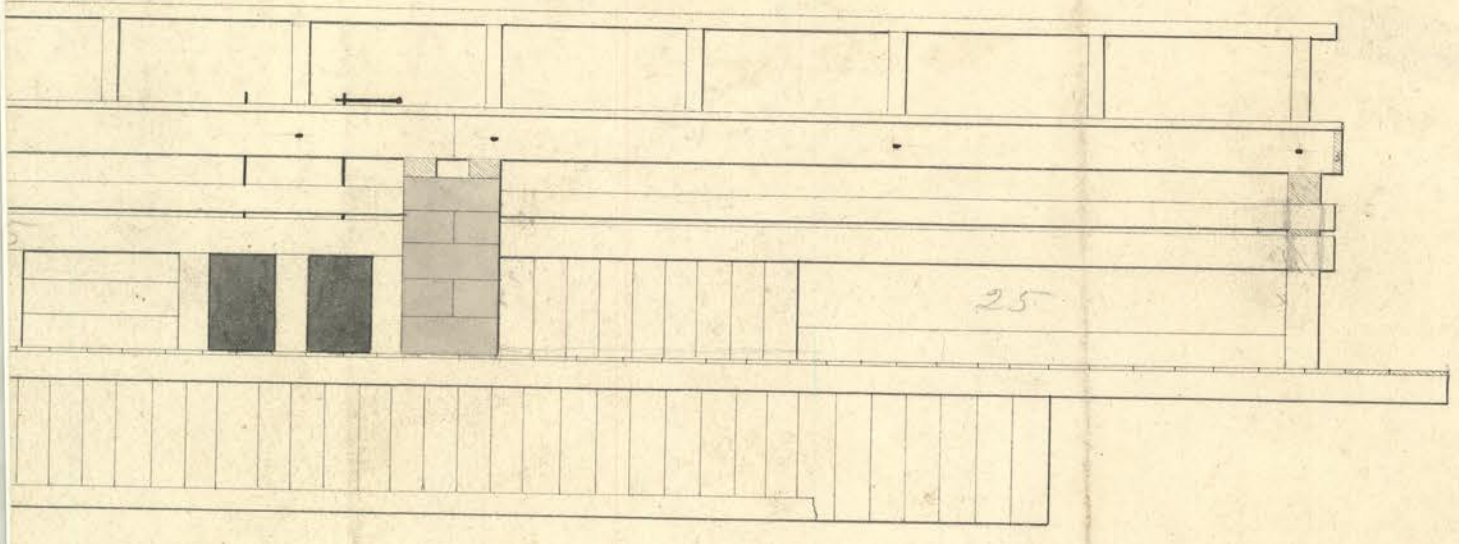

SECTION at Pier

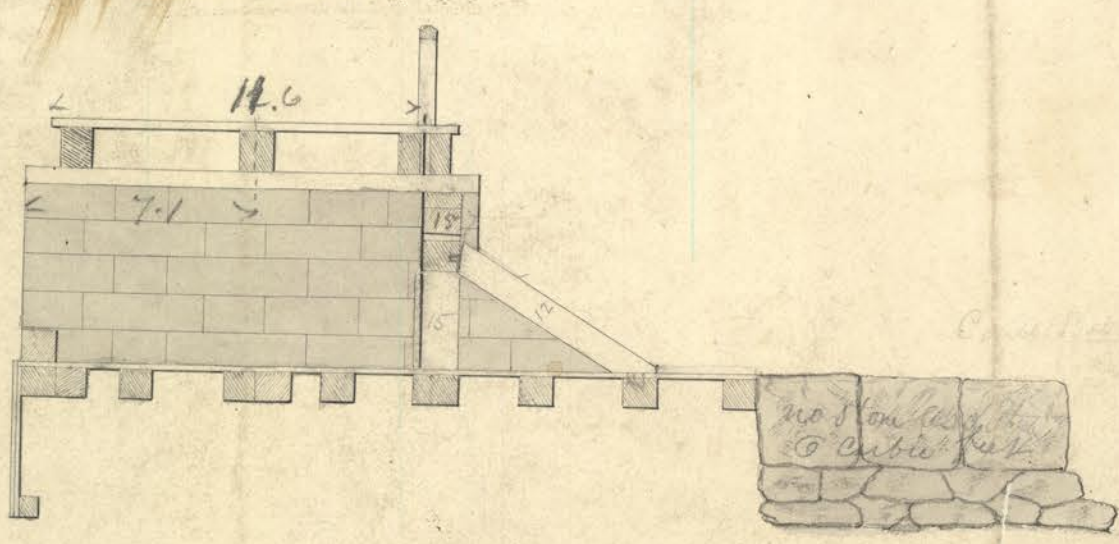

SECTION at Pier without frame

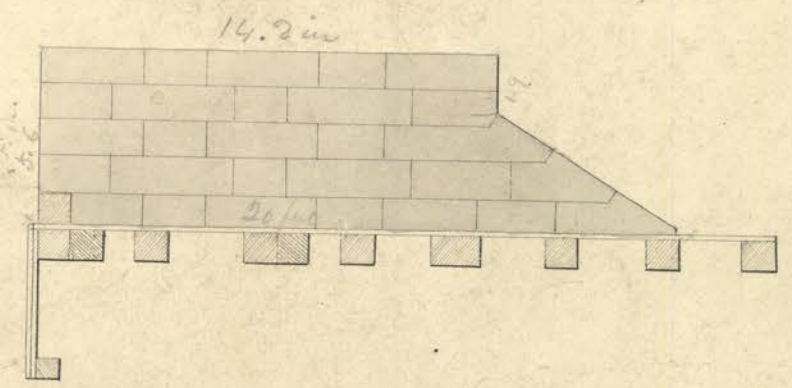

25	43.5
325	10.75
1075	32.25
1100	11.50
	20.25
	1.75
	22.00

Scale 6 feet to the Inch.

39
1.6
5.6