



IR on Secs. Nos. 4, 5, and 6.

ION.

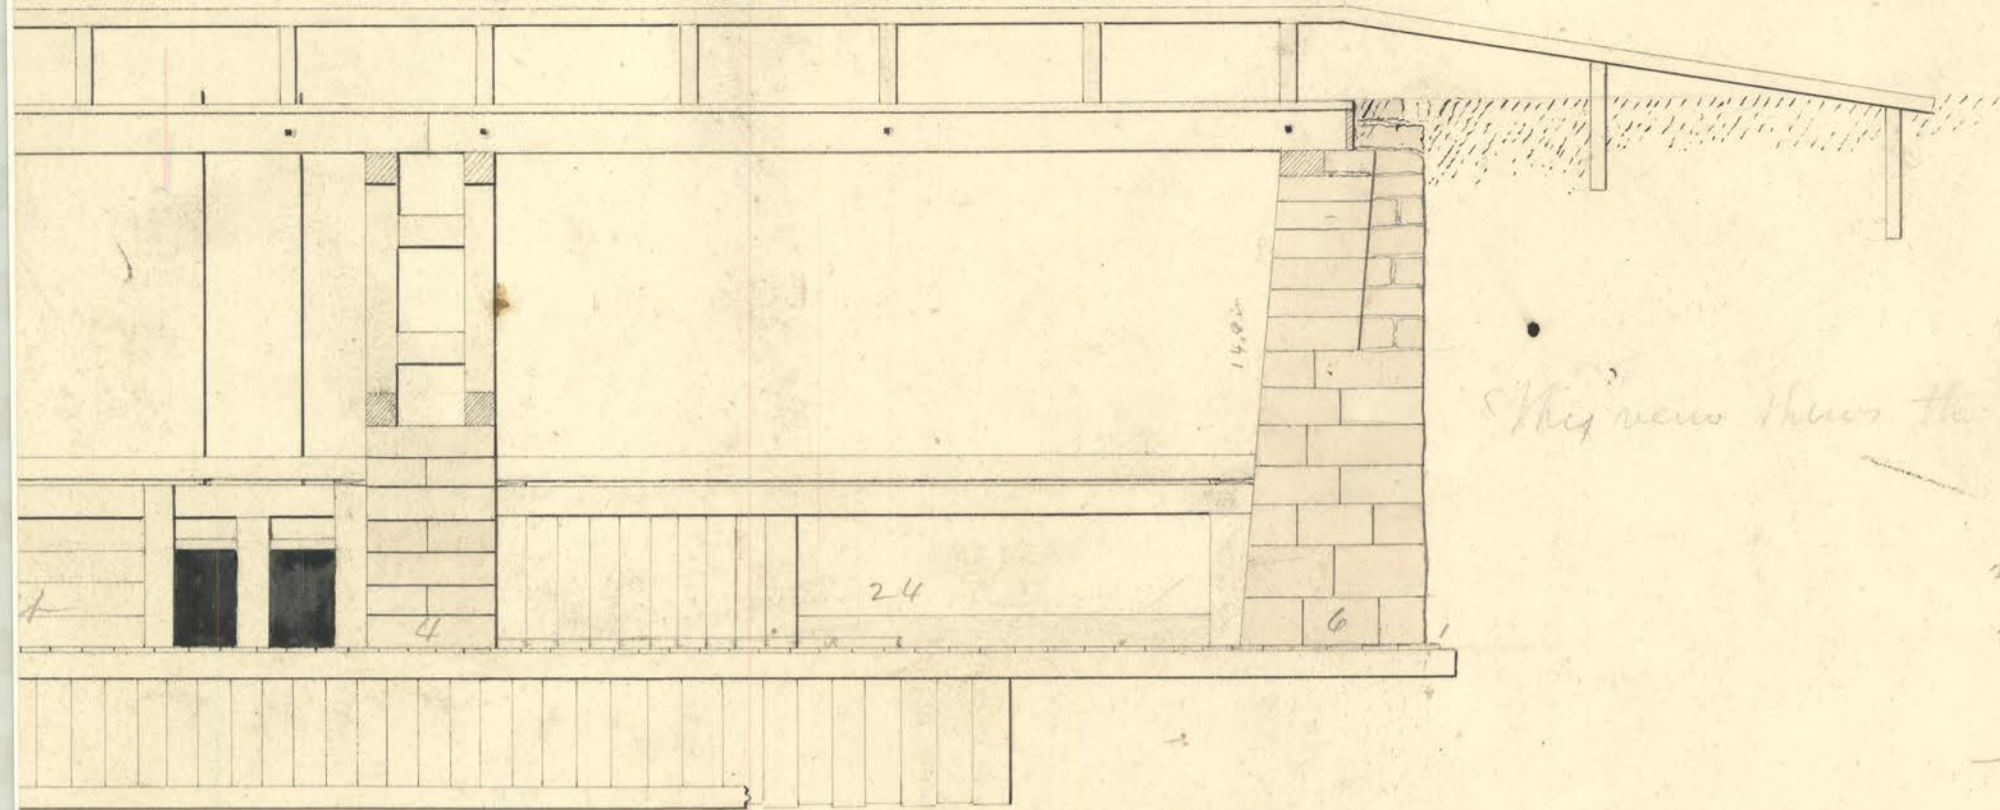


*This view shows the pier the correct height*


1
20
4
24
4
24
7
92

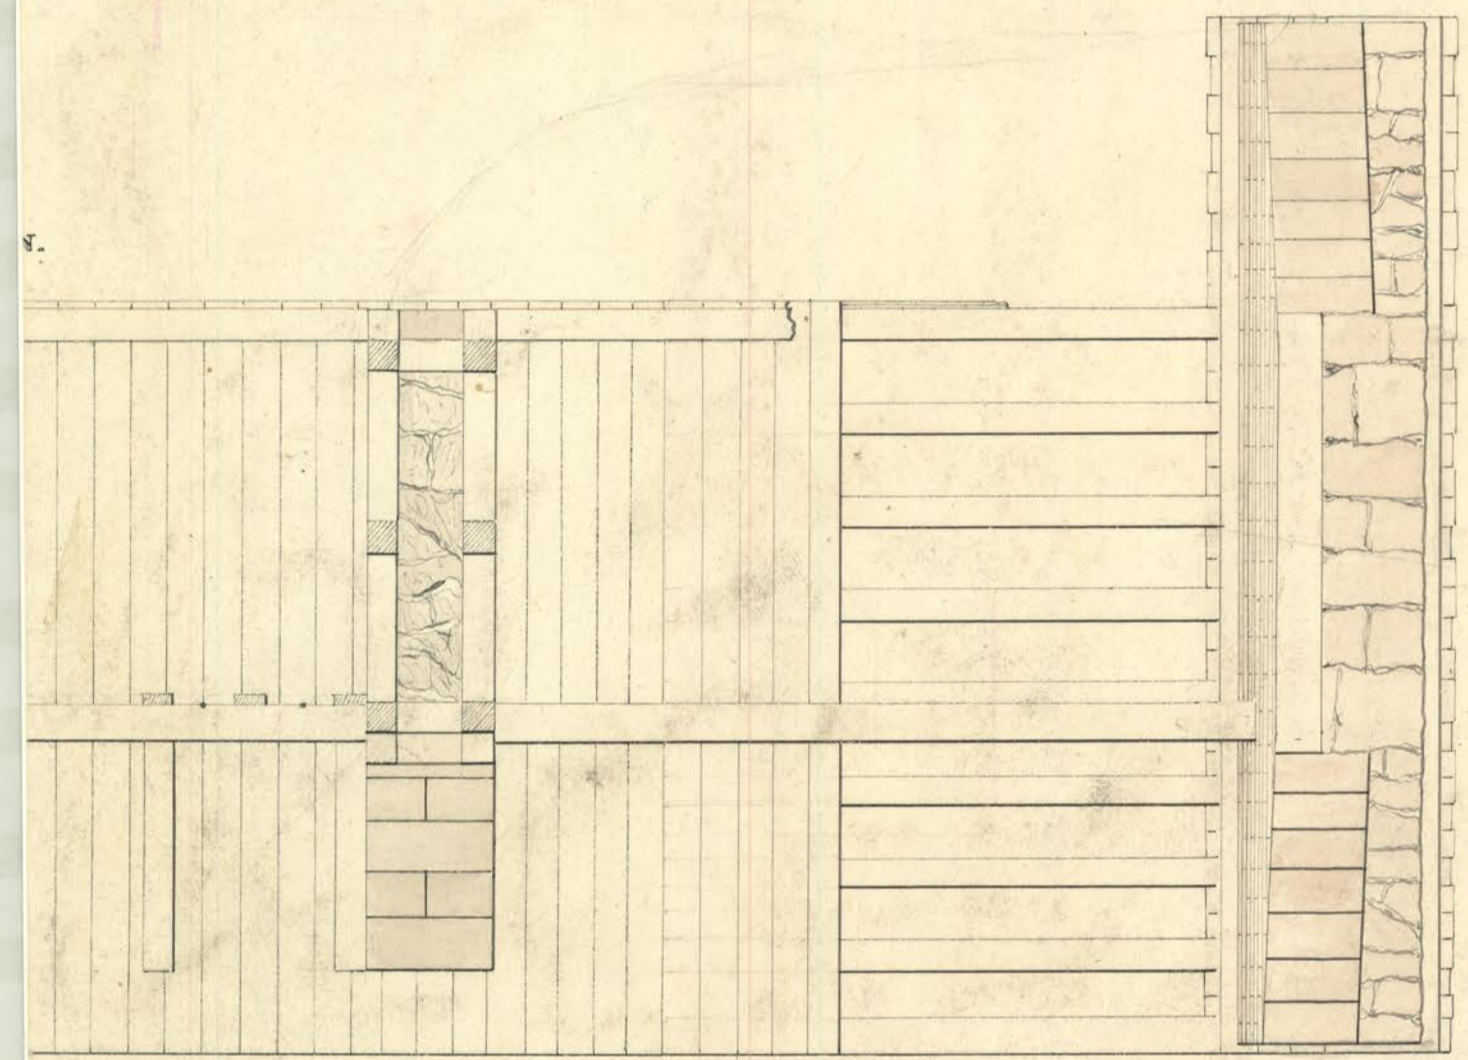

SECTION at Pier.

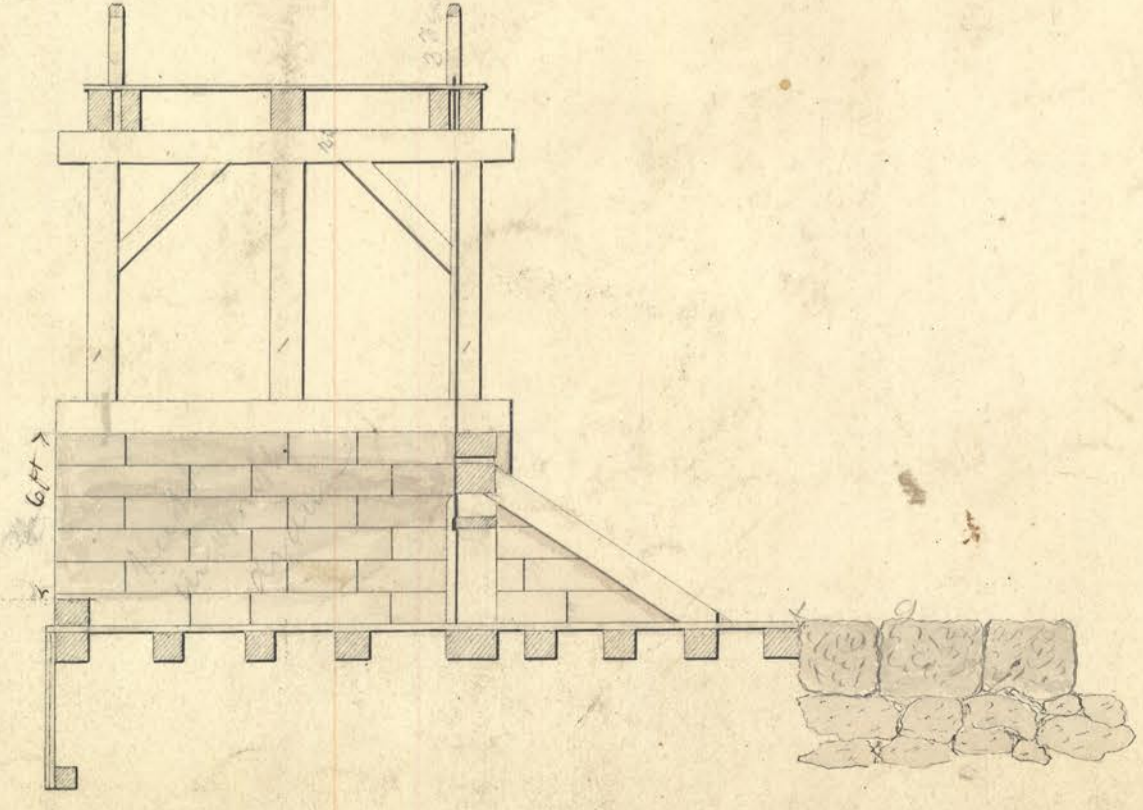

SECTION of Pier (without Frame).

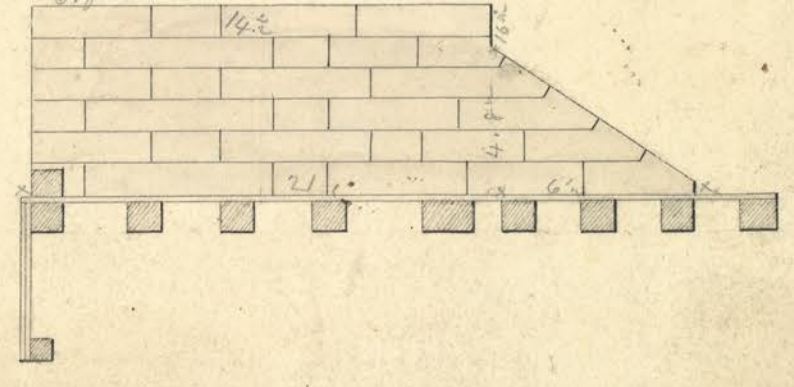

Scale 6 Feet to the Inch.