



55  
16, 26

Elevation.

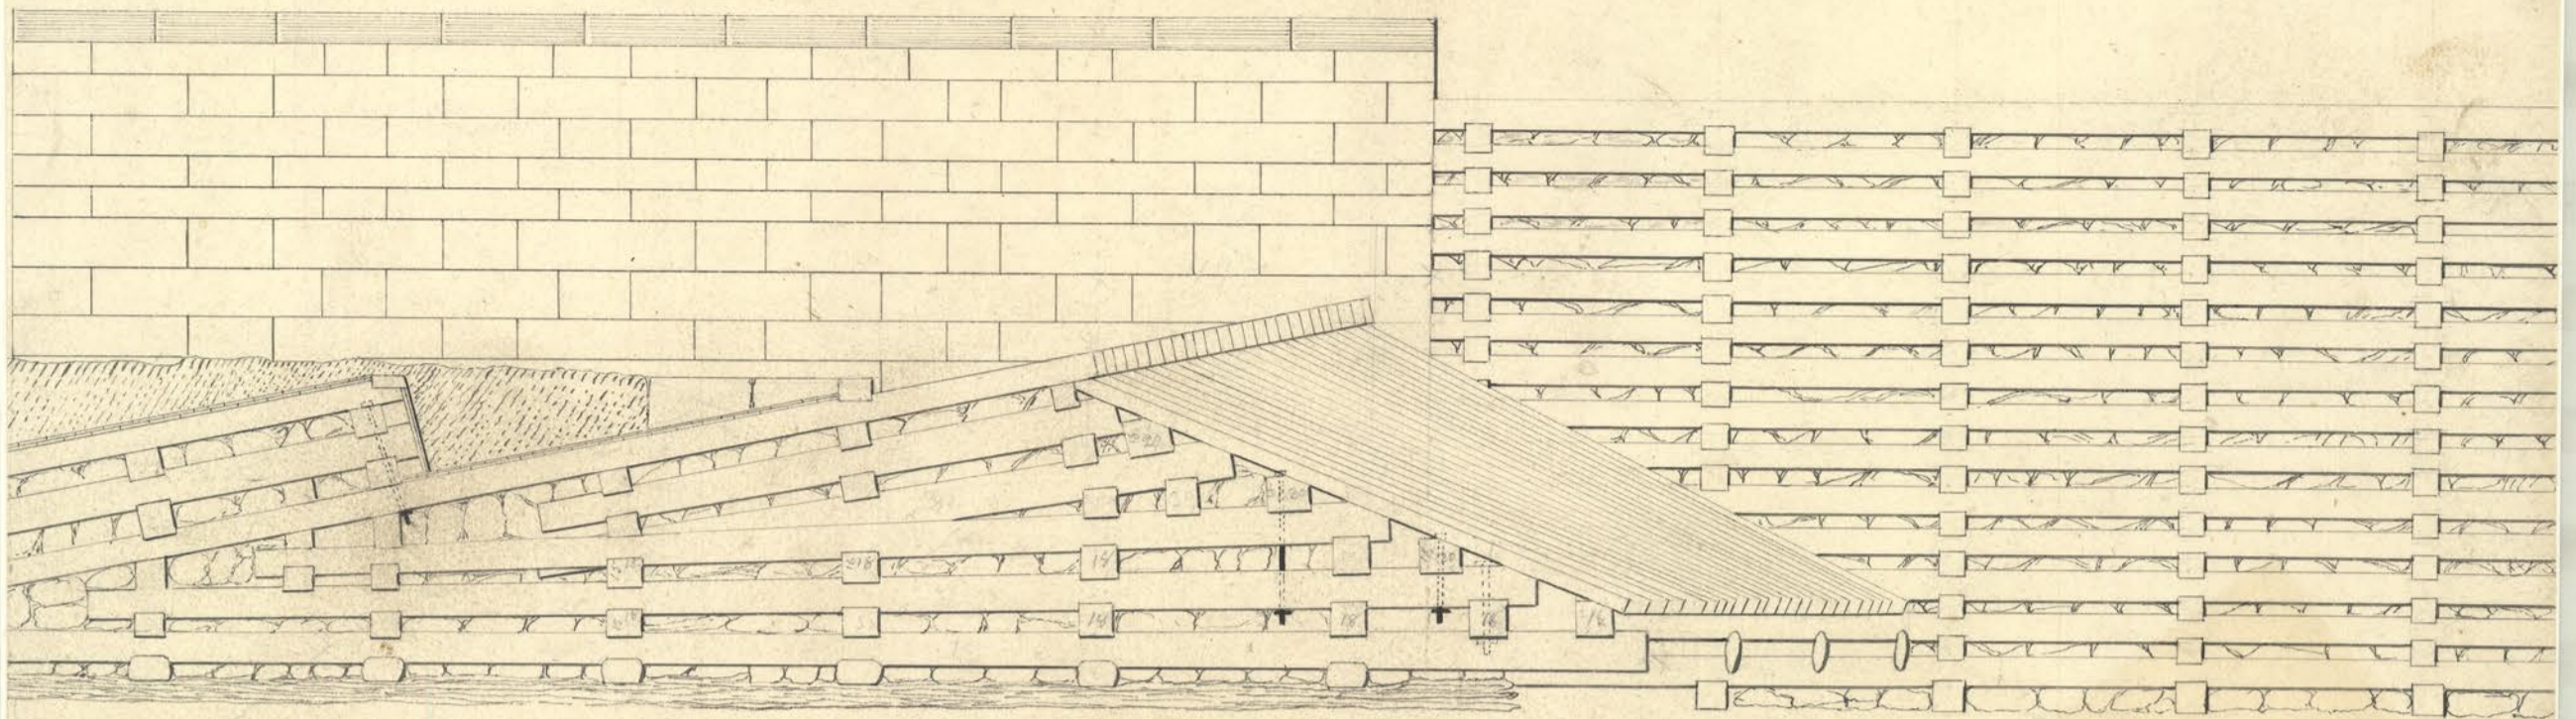

Ground Plan.

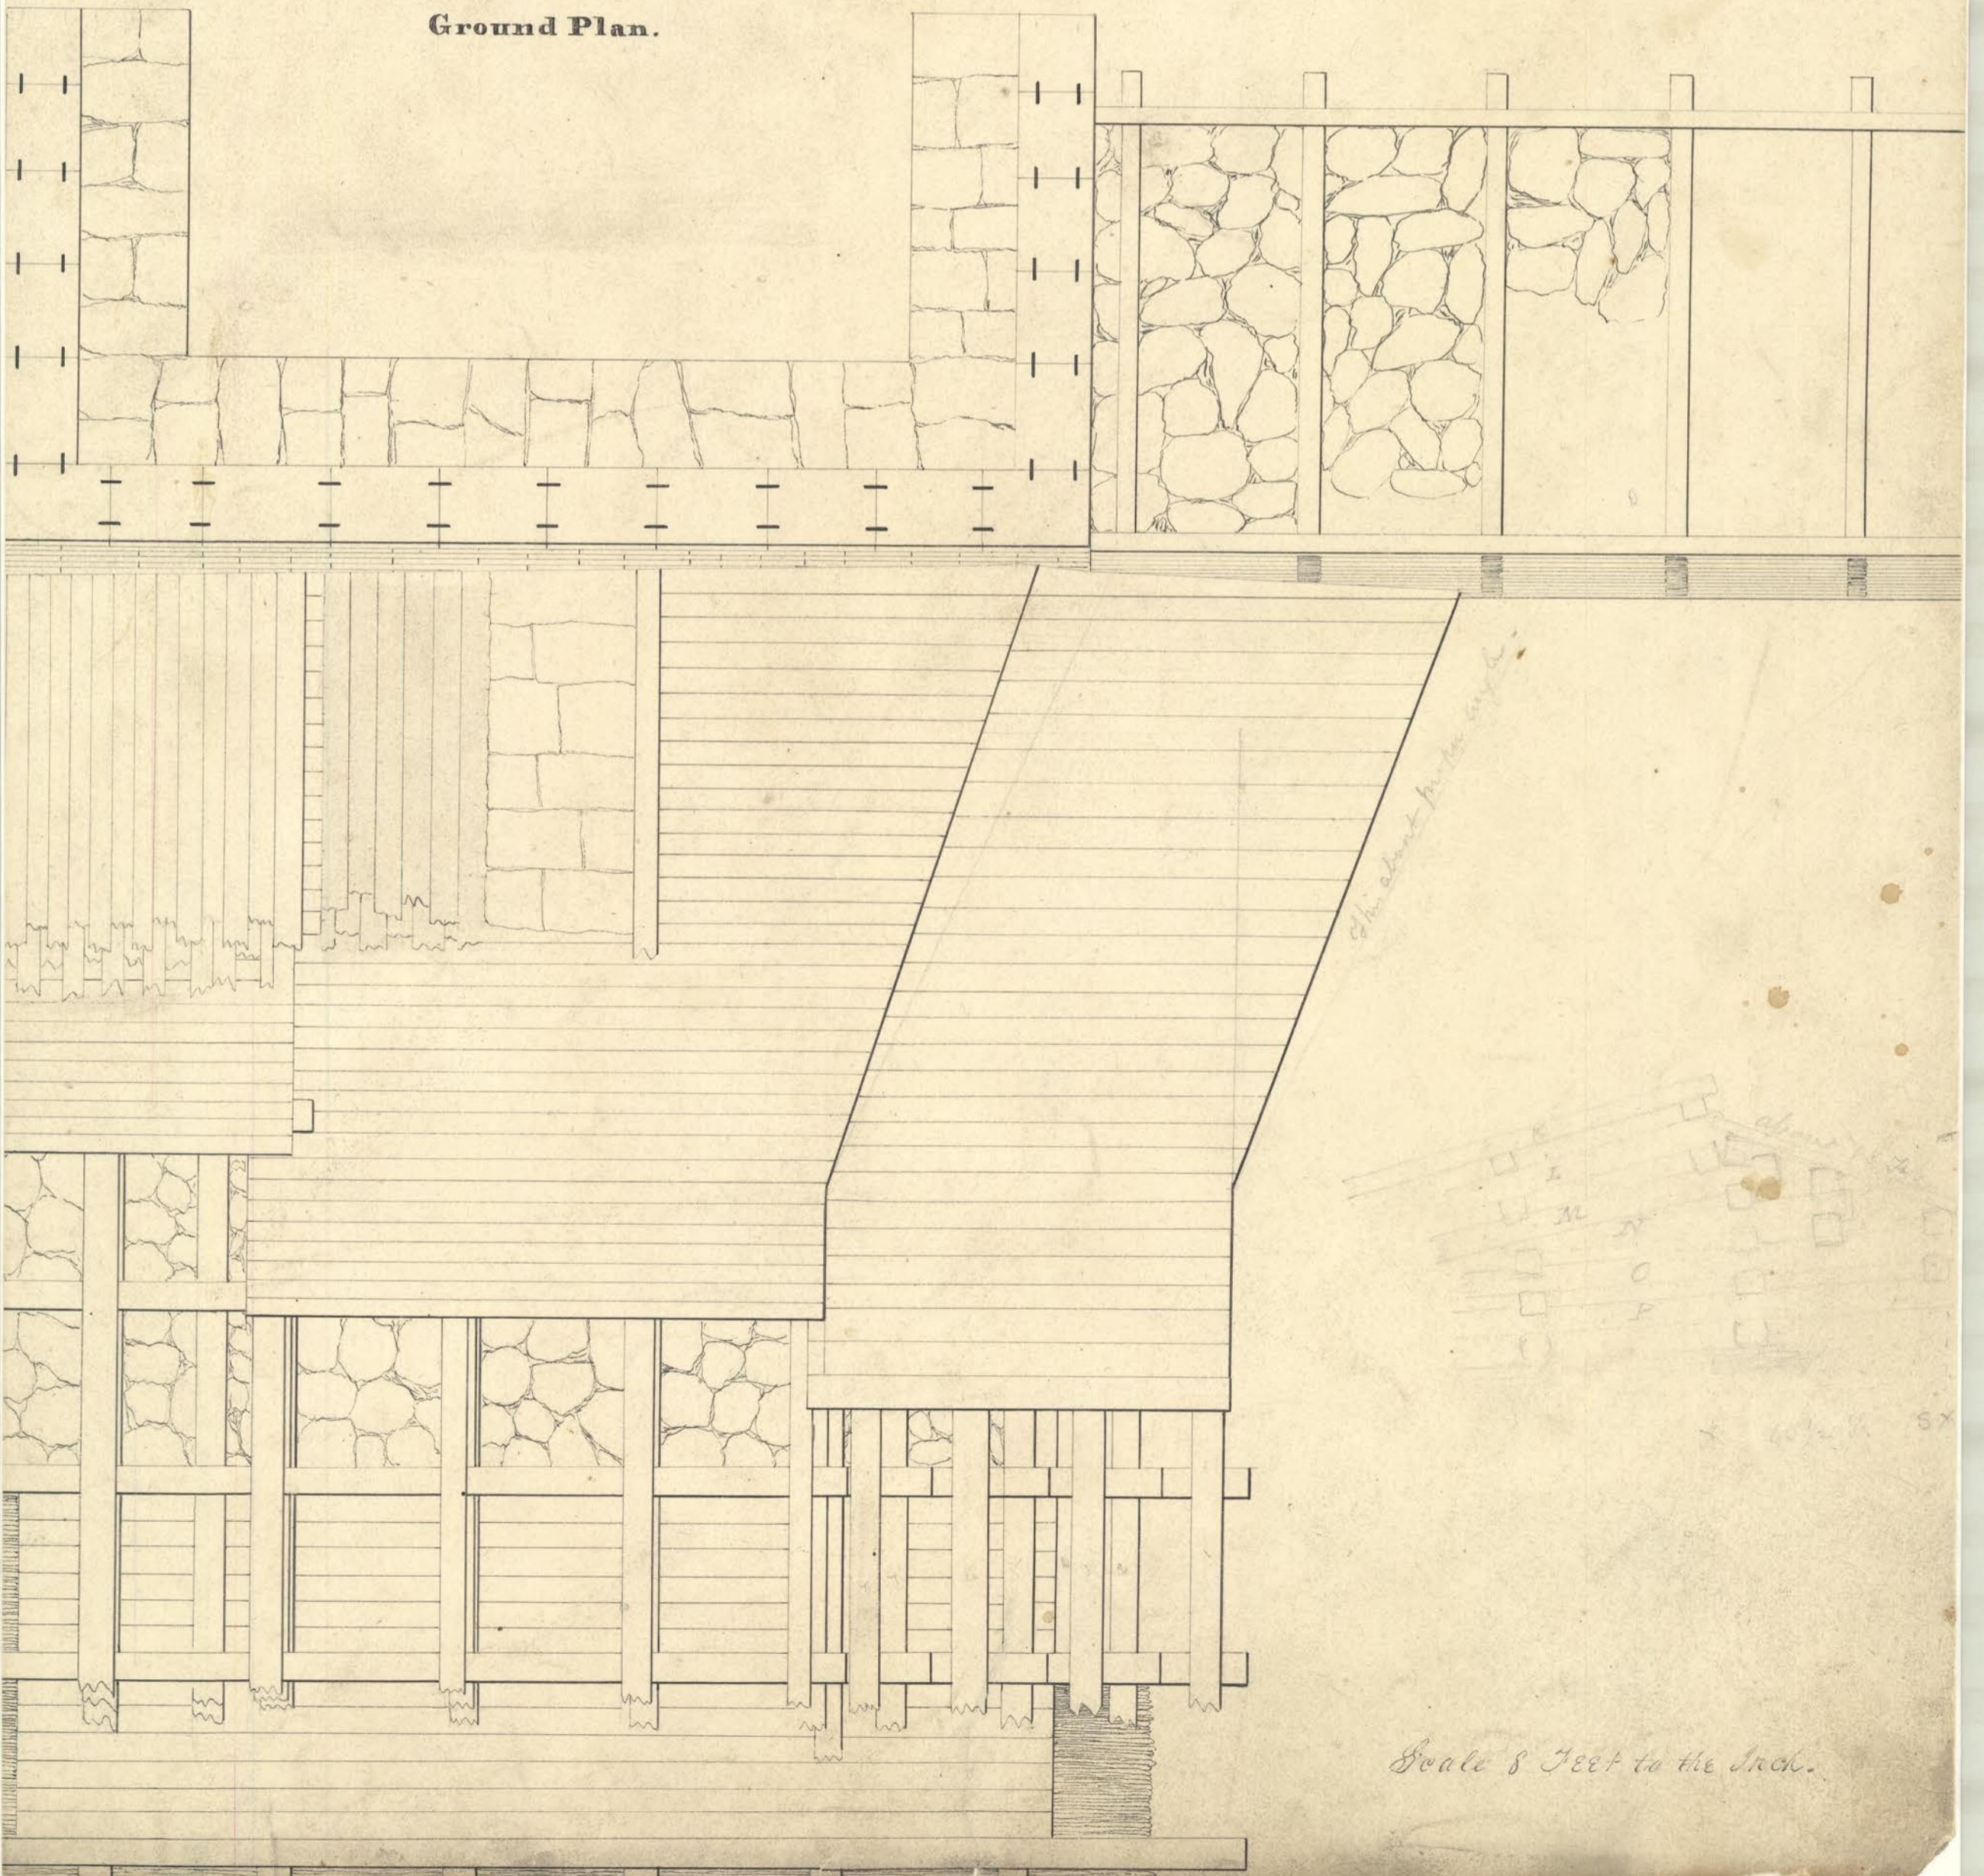

Scale 8 Feet to the Inch.