



55.  
15,28

# LOCK: Tioga Line.


Elevation.

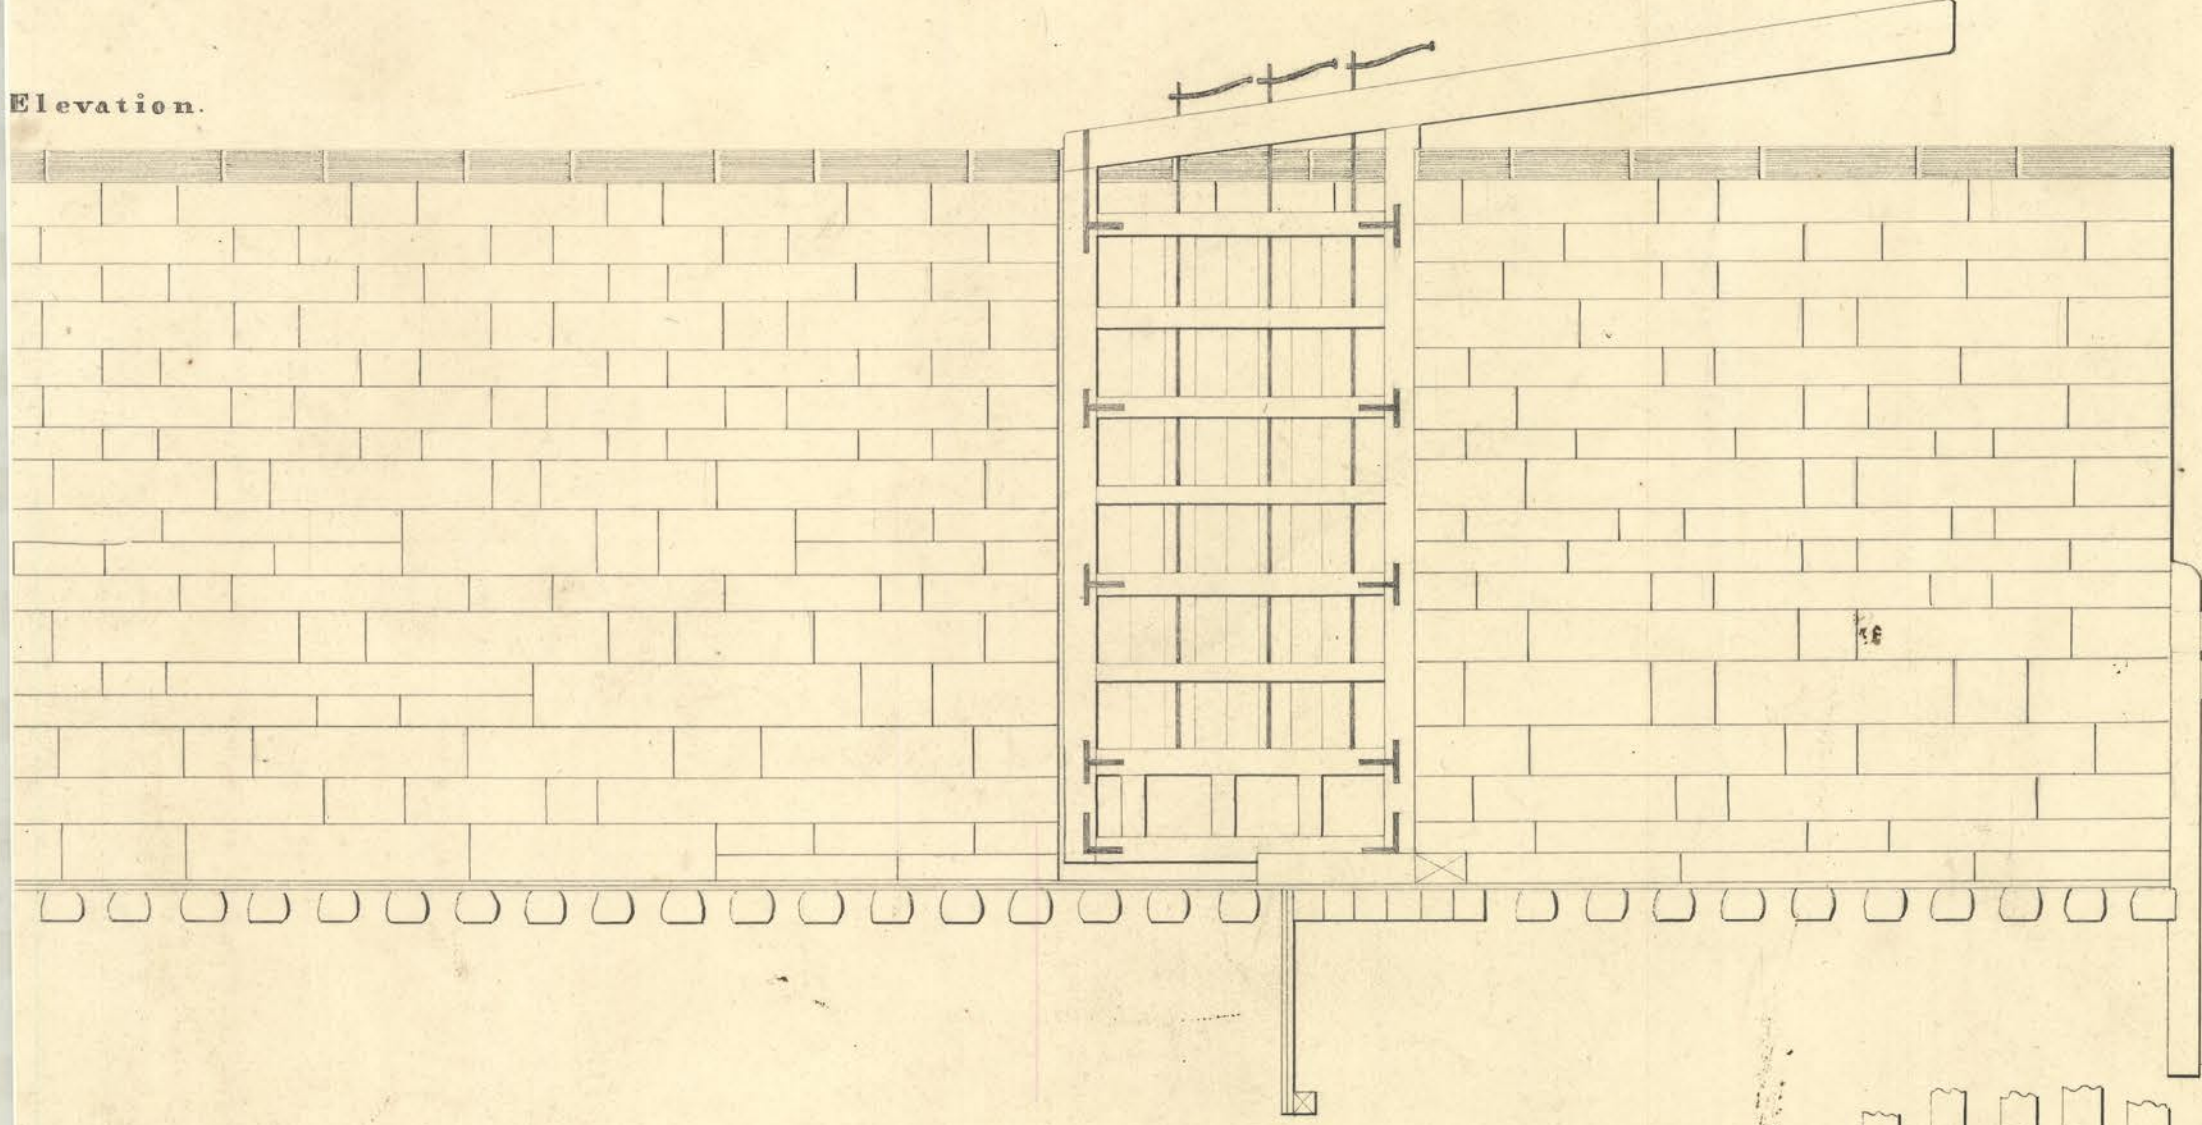

Plan.

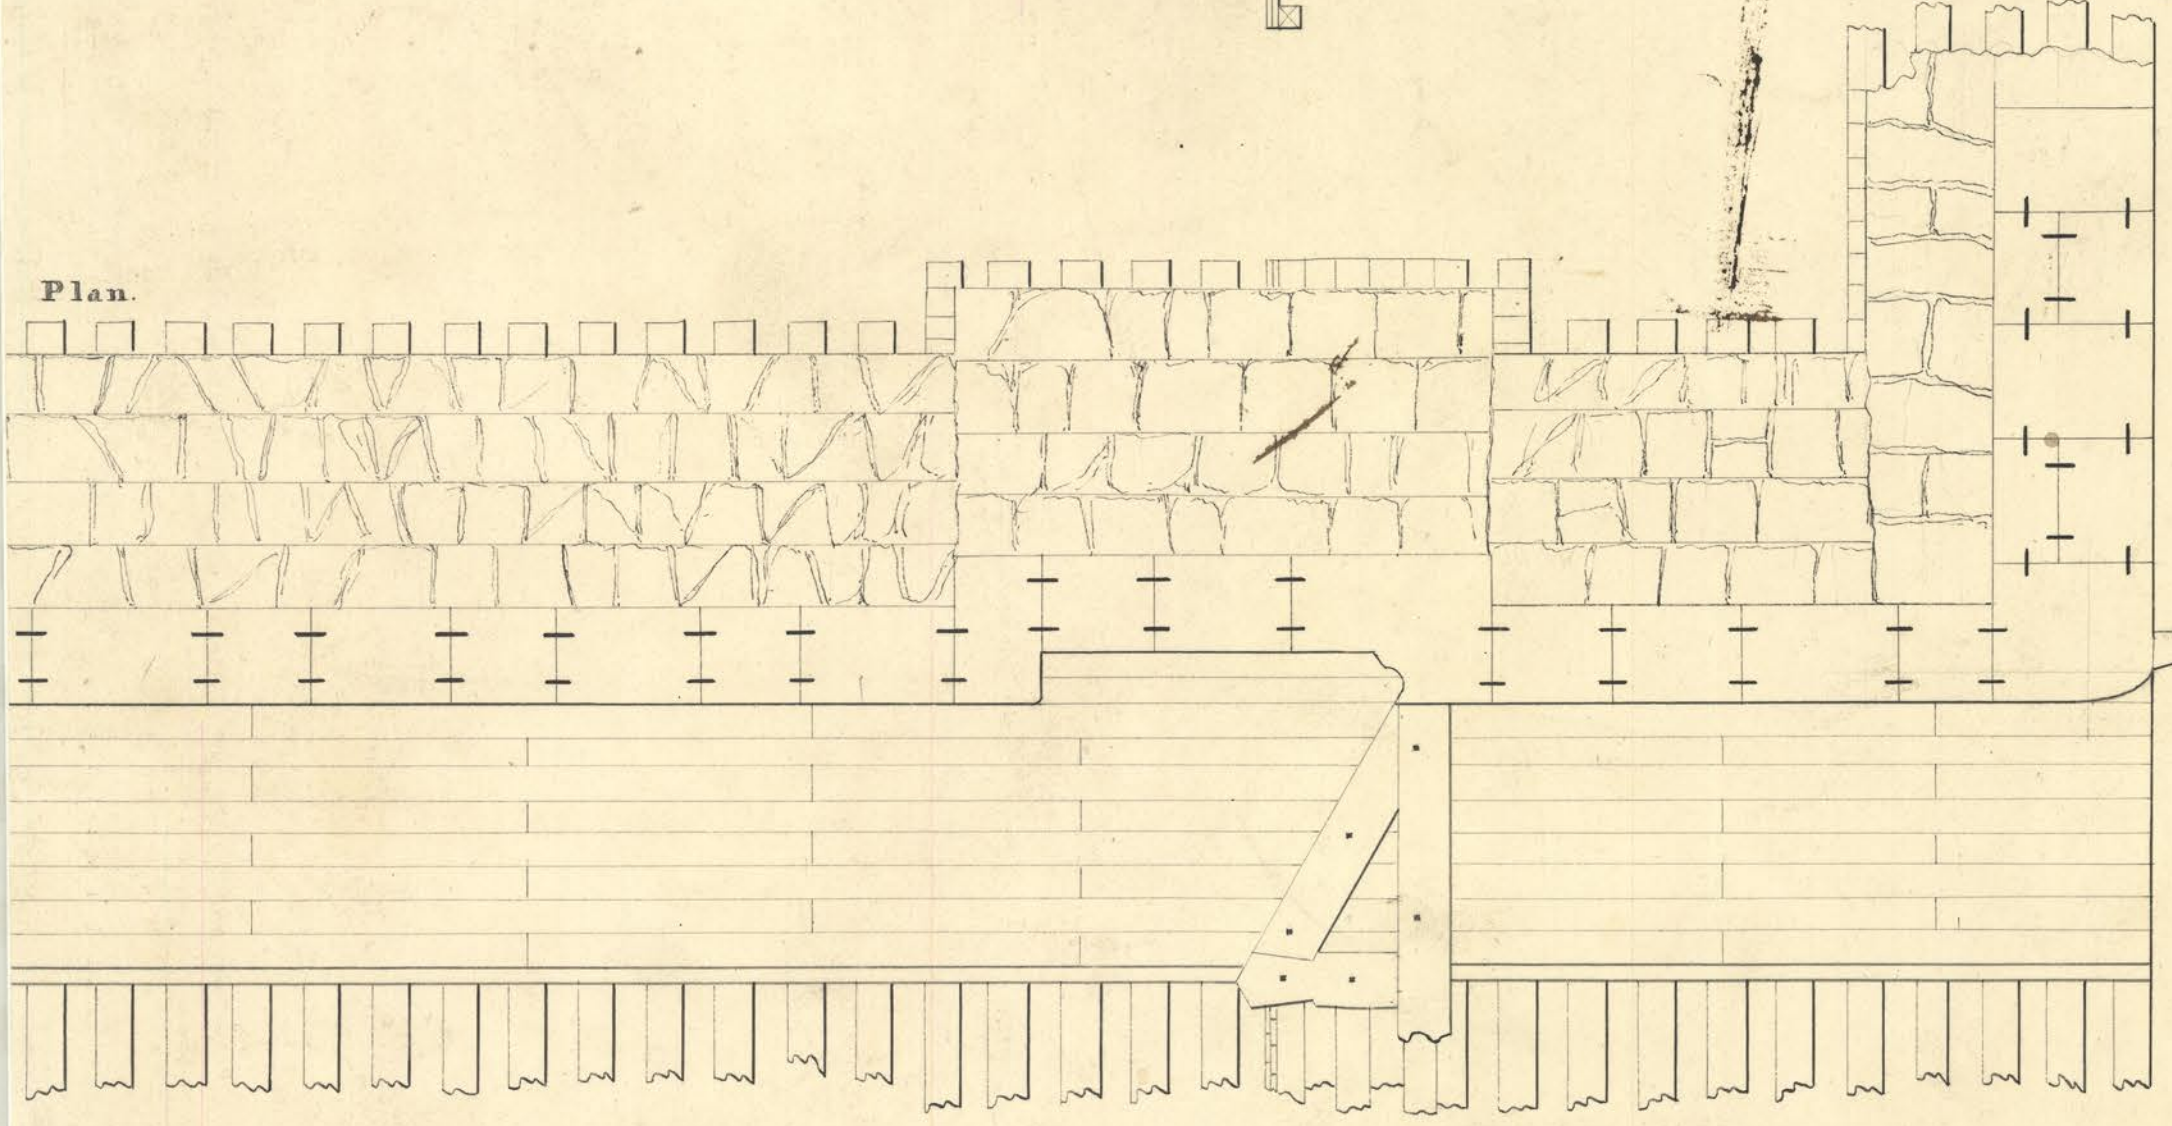

Section  
Centre of Lock.

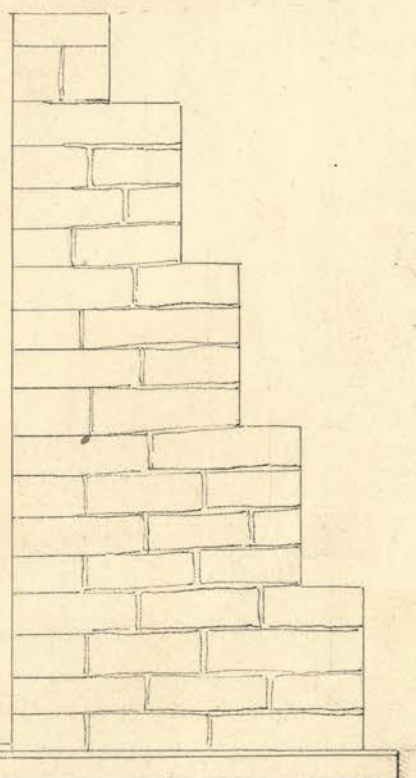

Scale 6 feet to the Inch.

12.  
6  
78.8

