



56
15, 28

LOCK: Tioga Line.

Elevation.

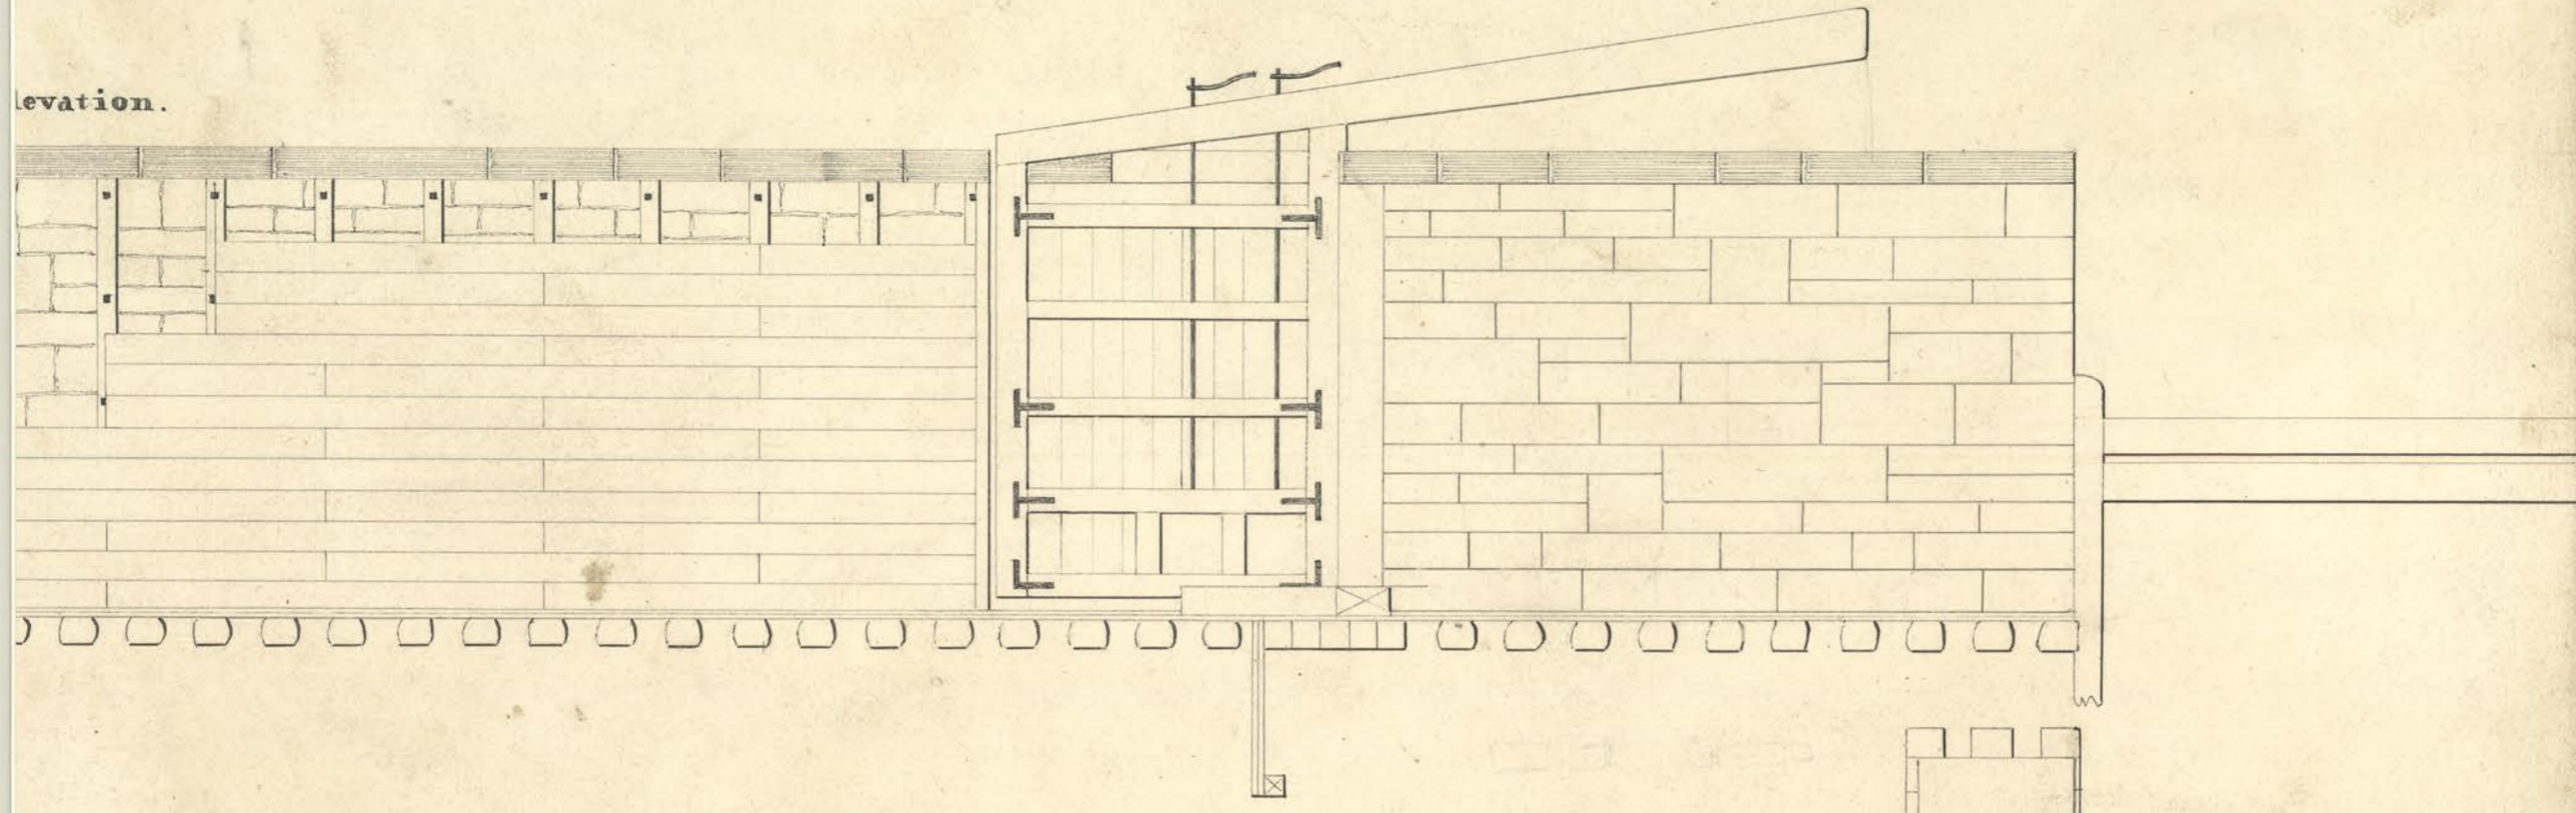


Plan.

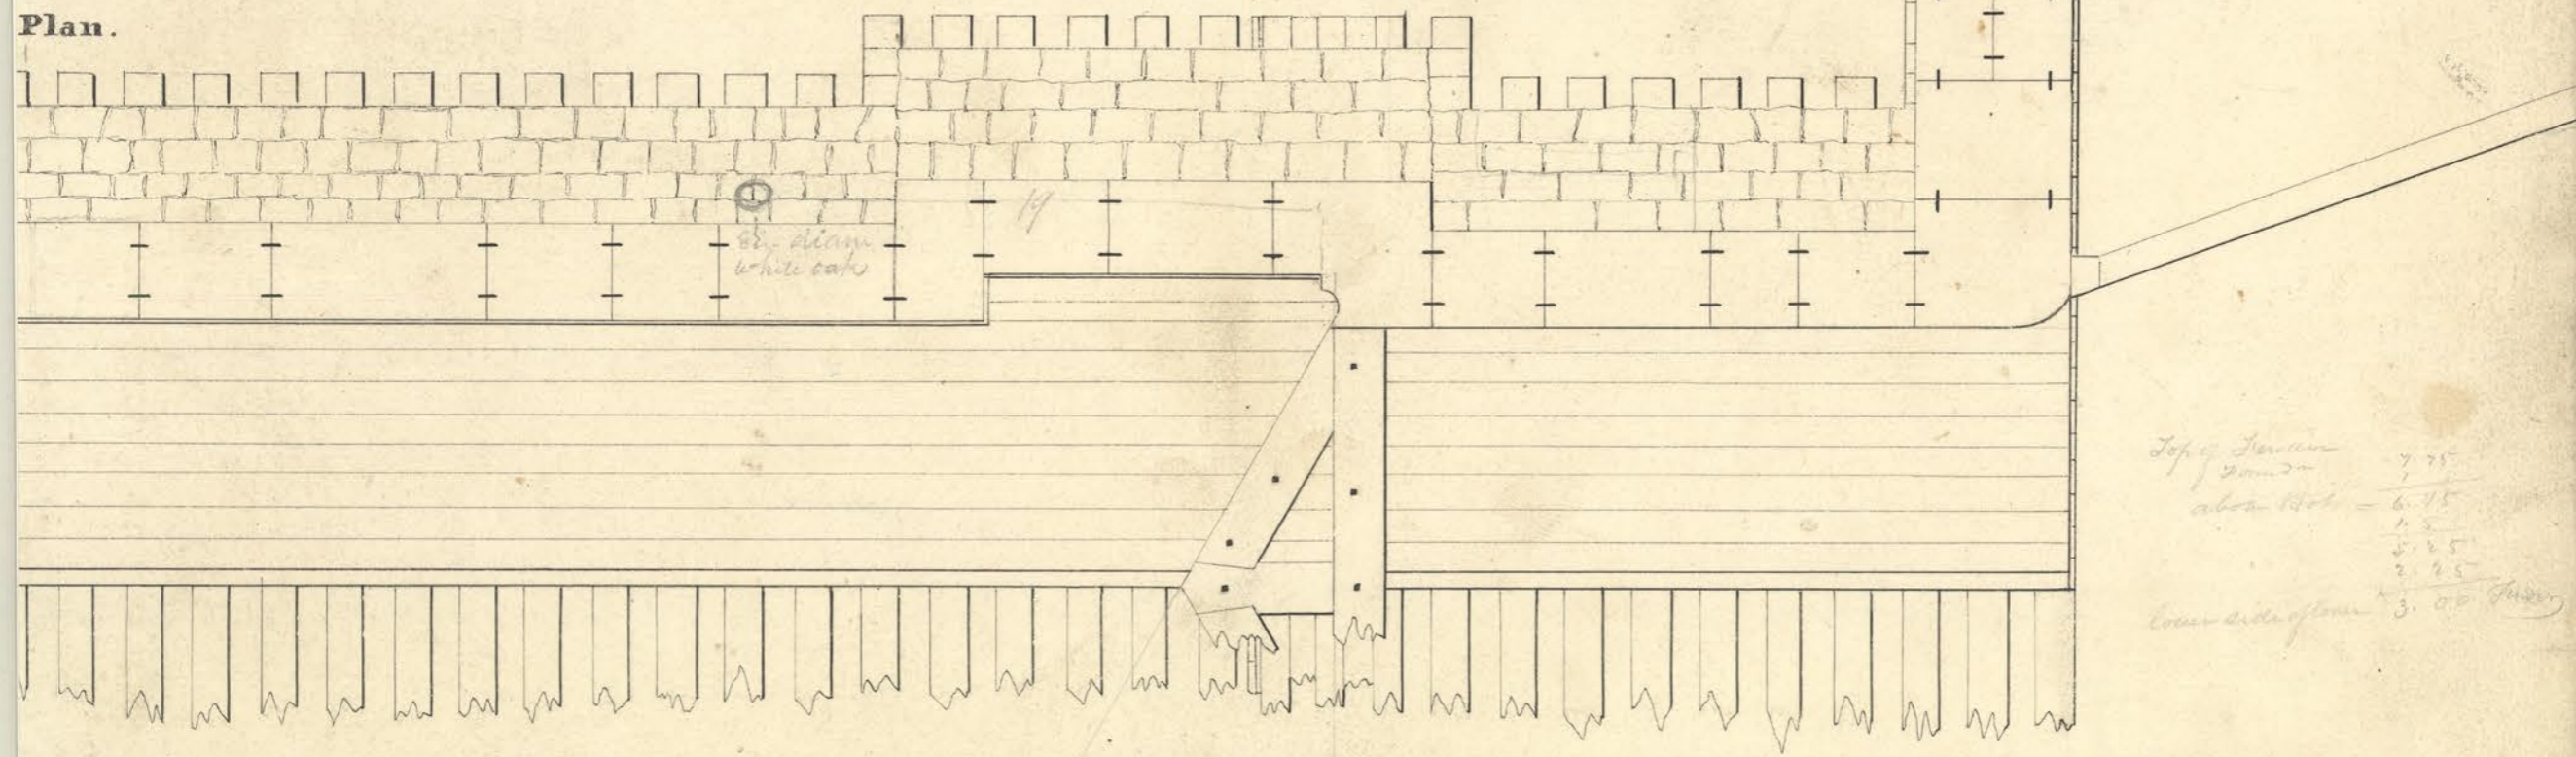

Top of Lock
 7.75
 1.25
 above lock - 6.50
 1.25
 2.25
 Low side of lock 3.00 (from)

13
 6
 78.

Section.

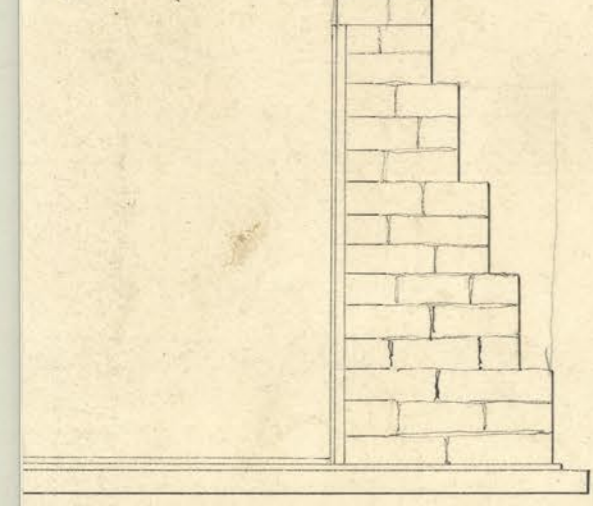

Scale 6 Feet to the Inch.

20
20
17