


ELEVATION OF THE BRIDGE AT KARTI

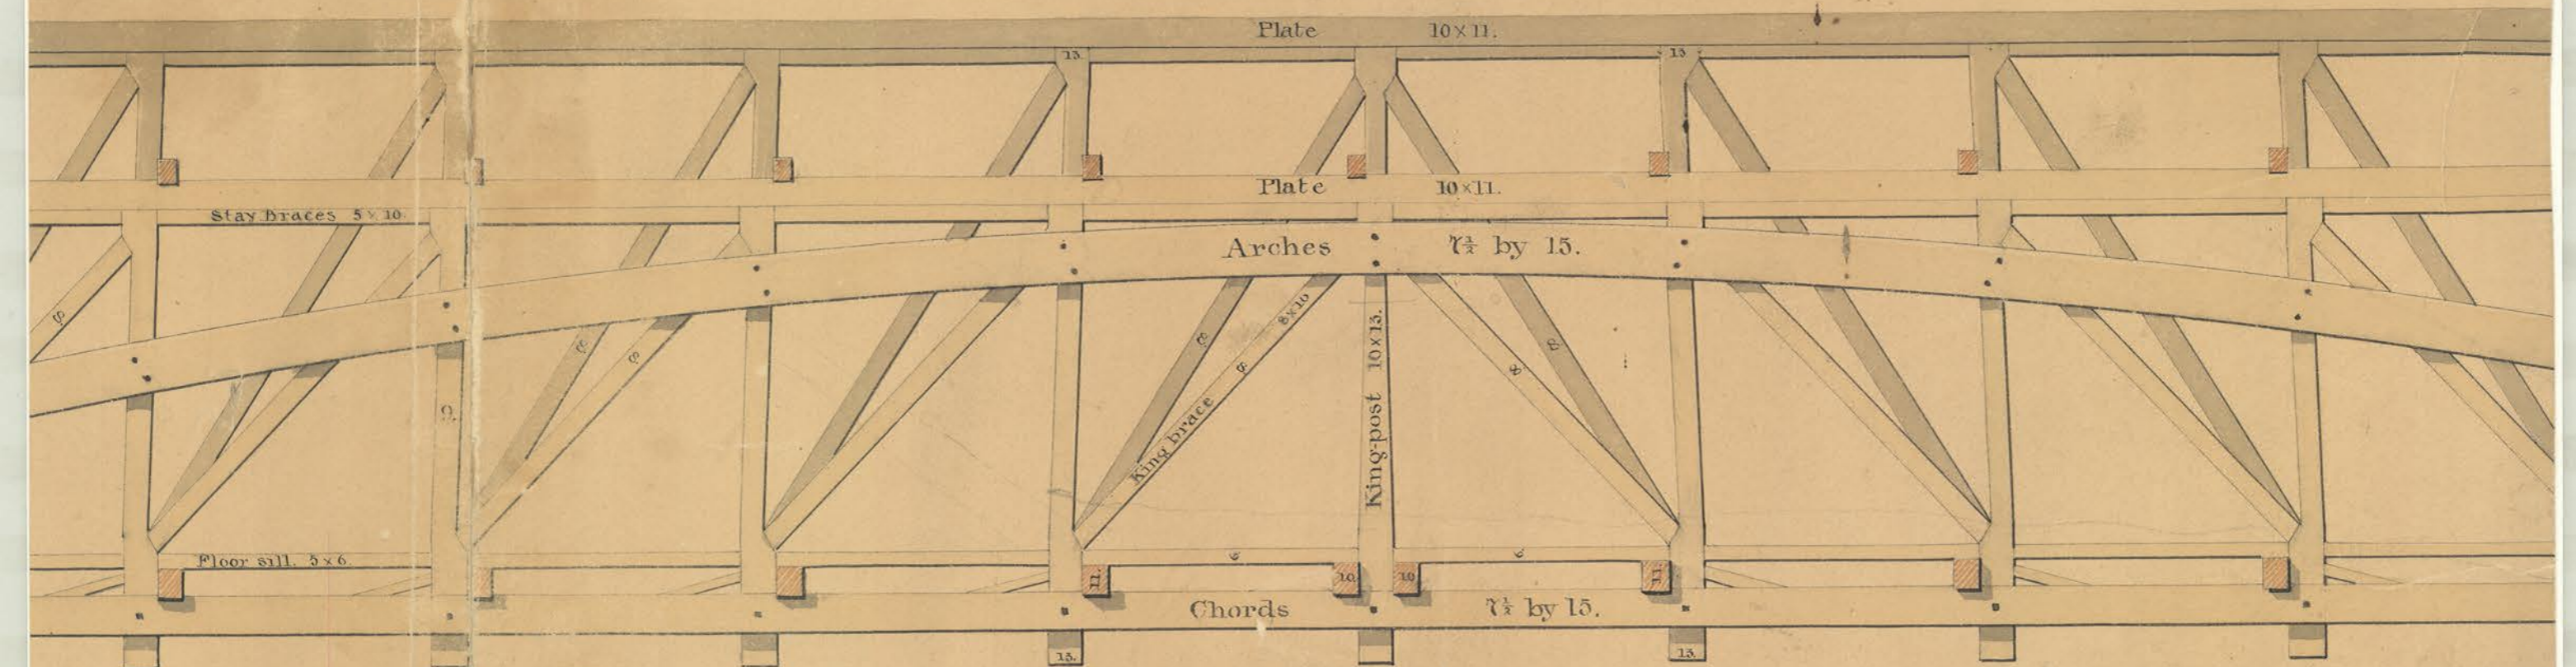

ELEVATION.

Span 175 Feet.

Whole length of Bridge 580 Feet.