


(8)

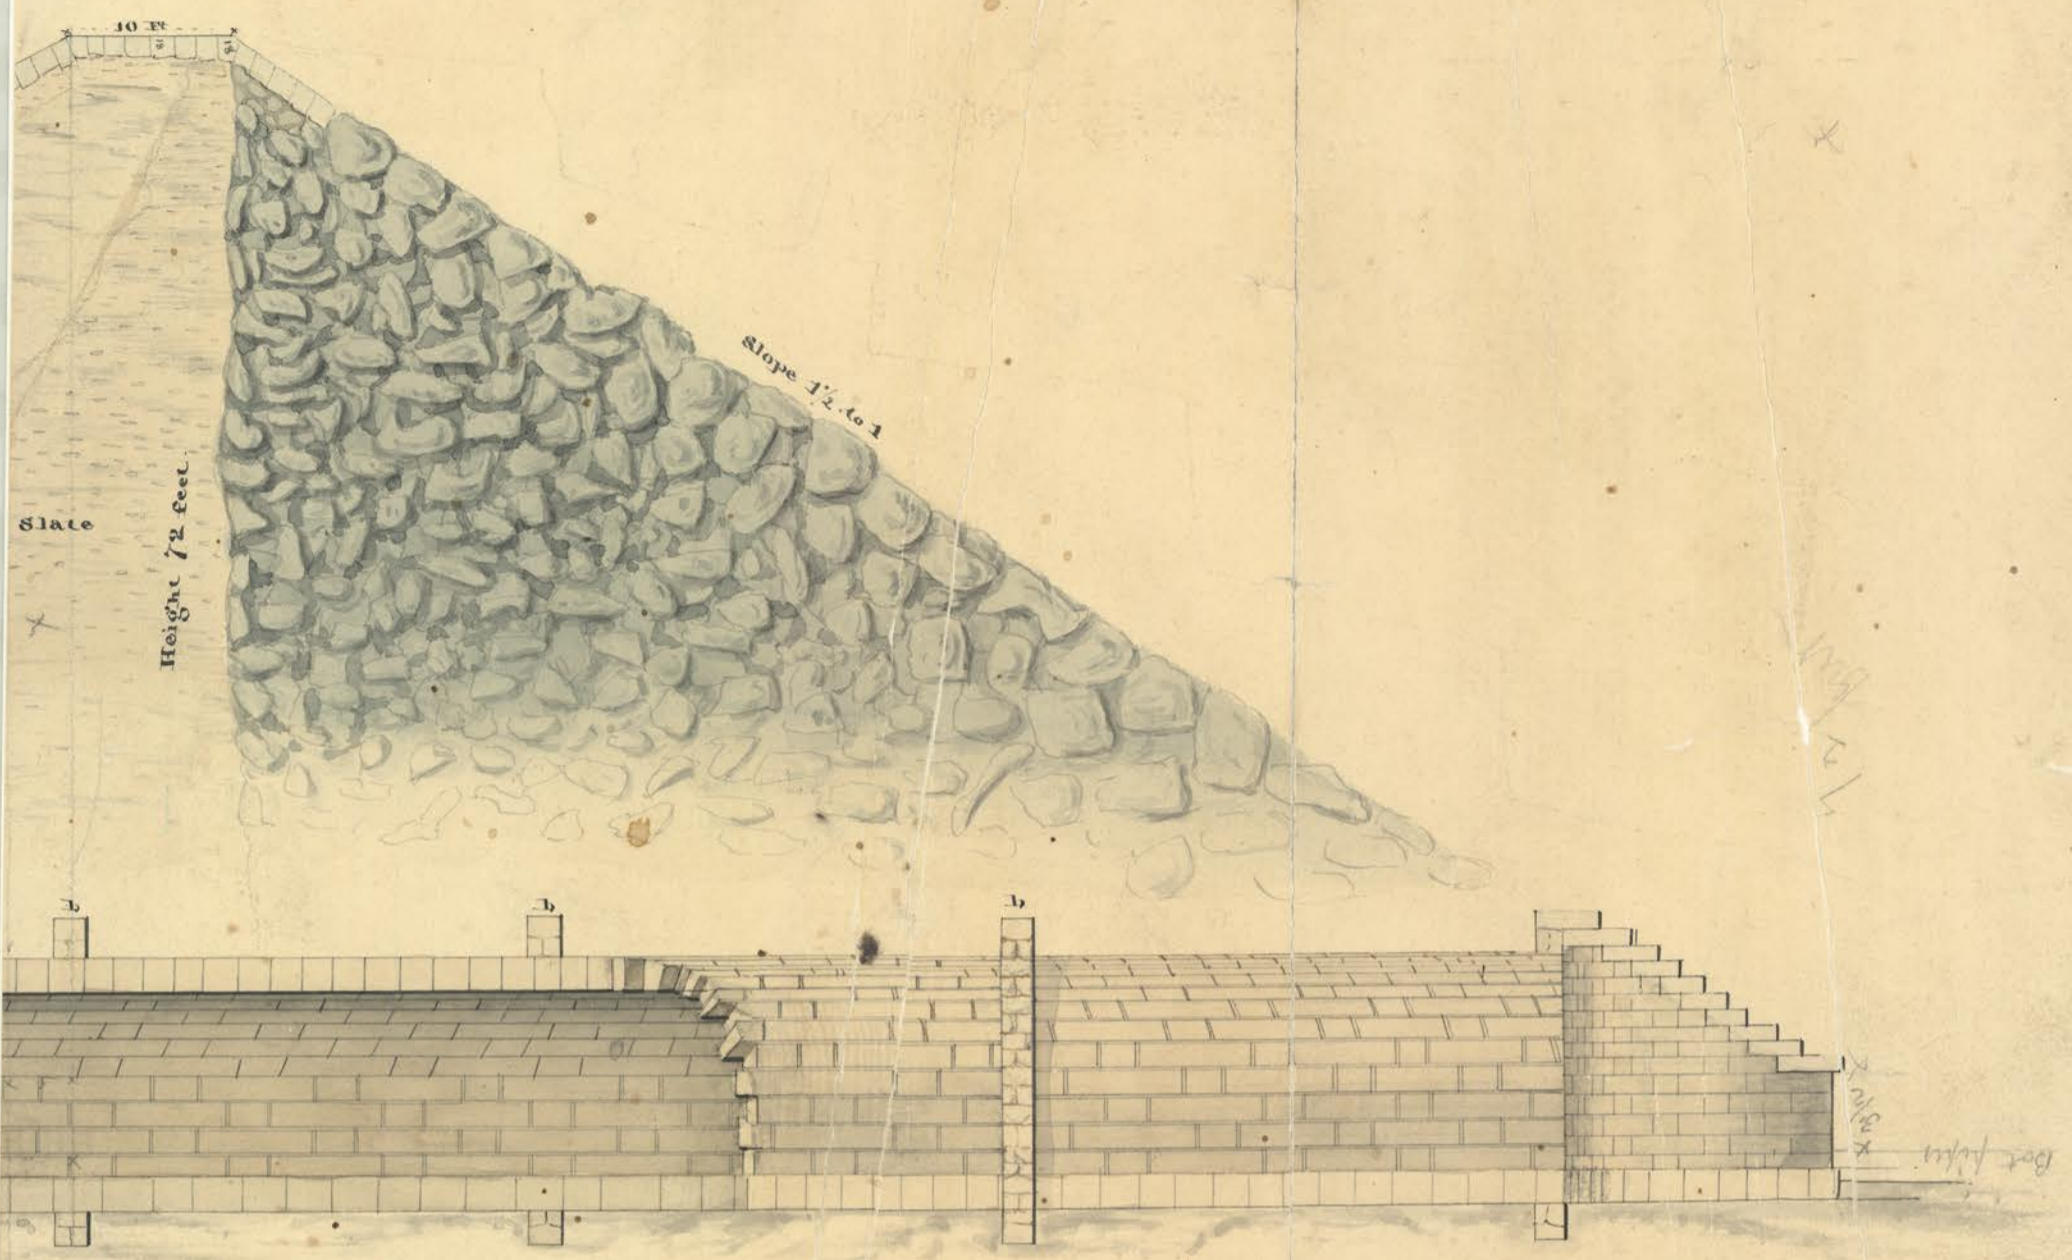


# AND SLUICE for RESERVOIRS.

BY

S. Morris Civil Engineer.

1839

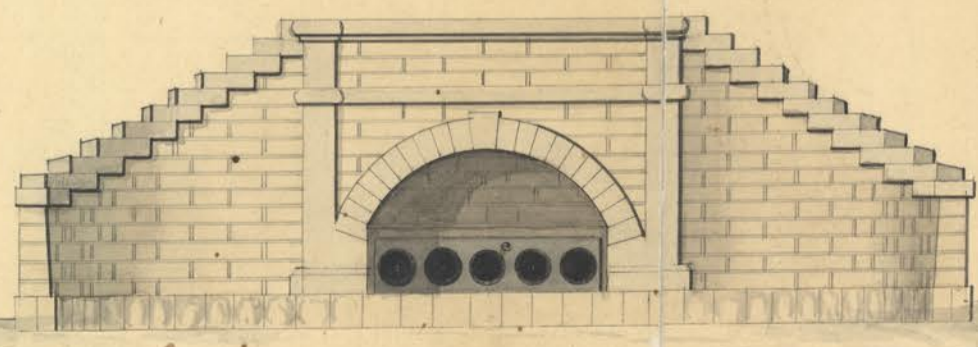

View of lower end of Culvert.