


22. feet

High Water

Low Water

Scale $\frac{1}{4}$ of an
22 feet

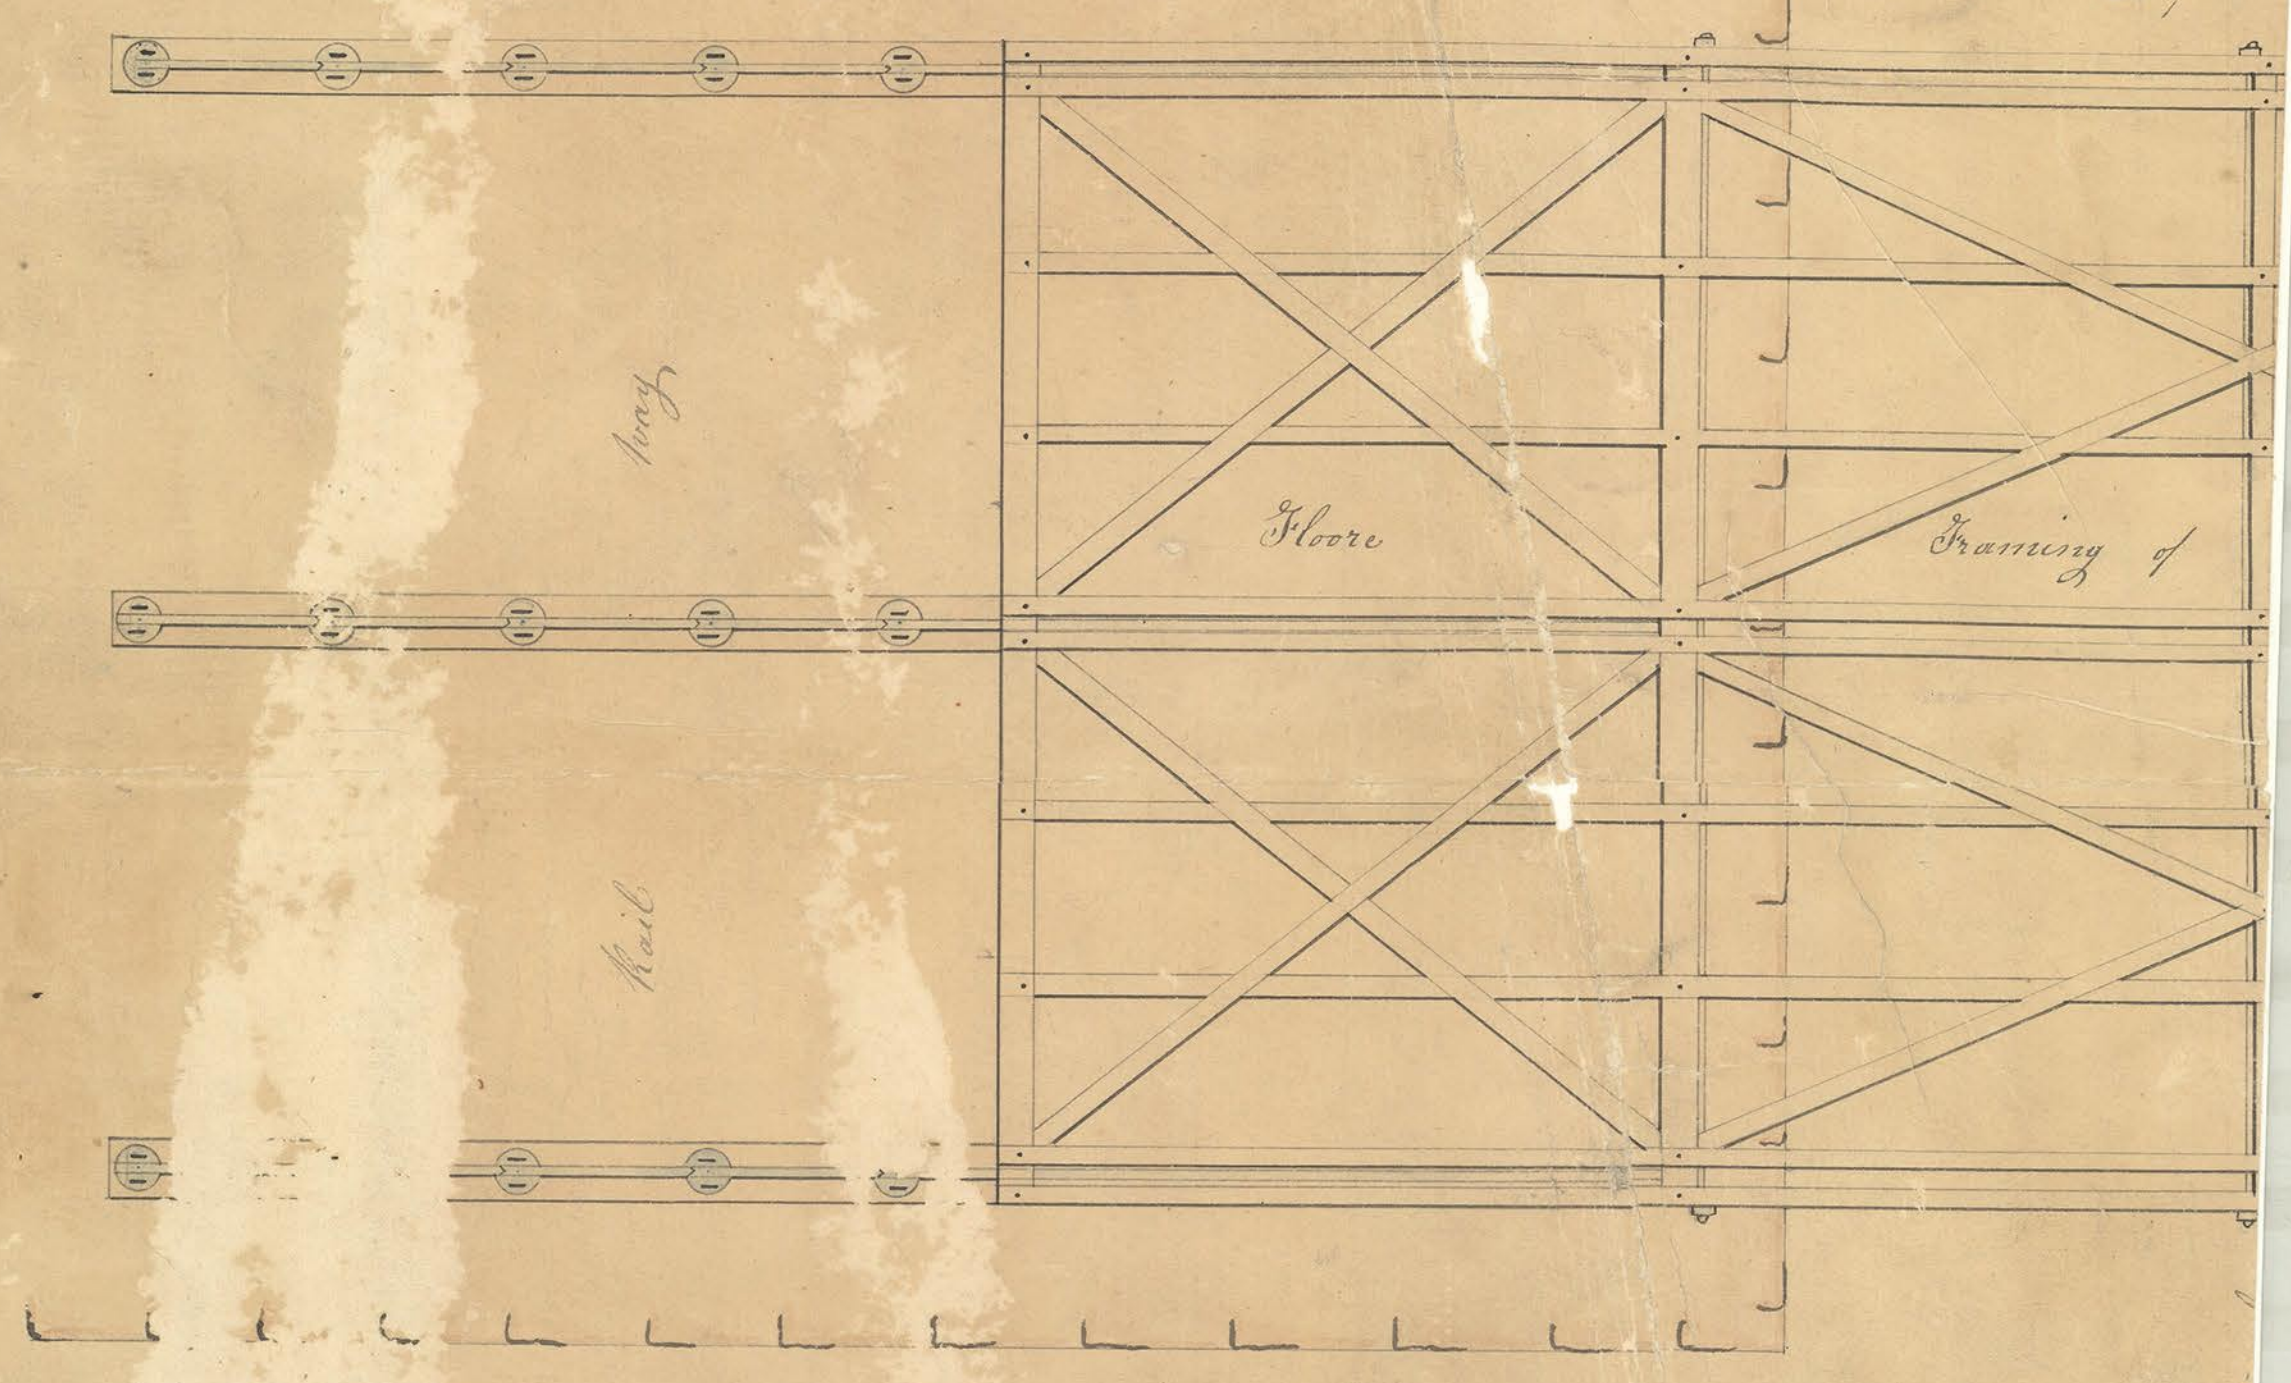

Way

Floor

Framing of

Nail

B = Box