


Map Book 7, g

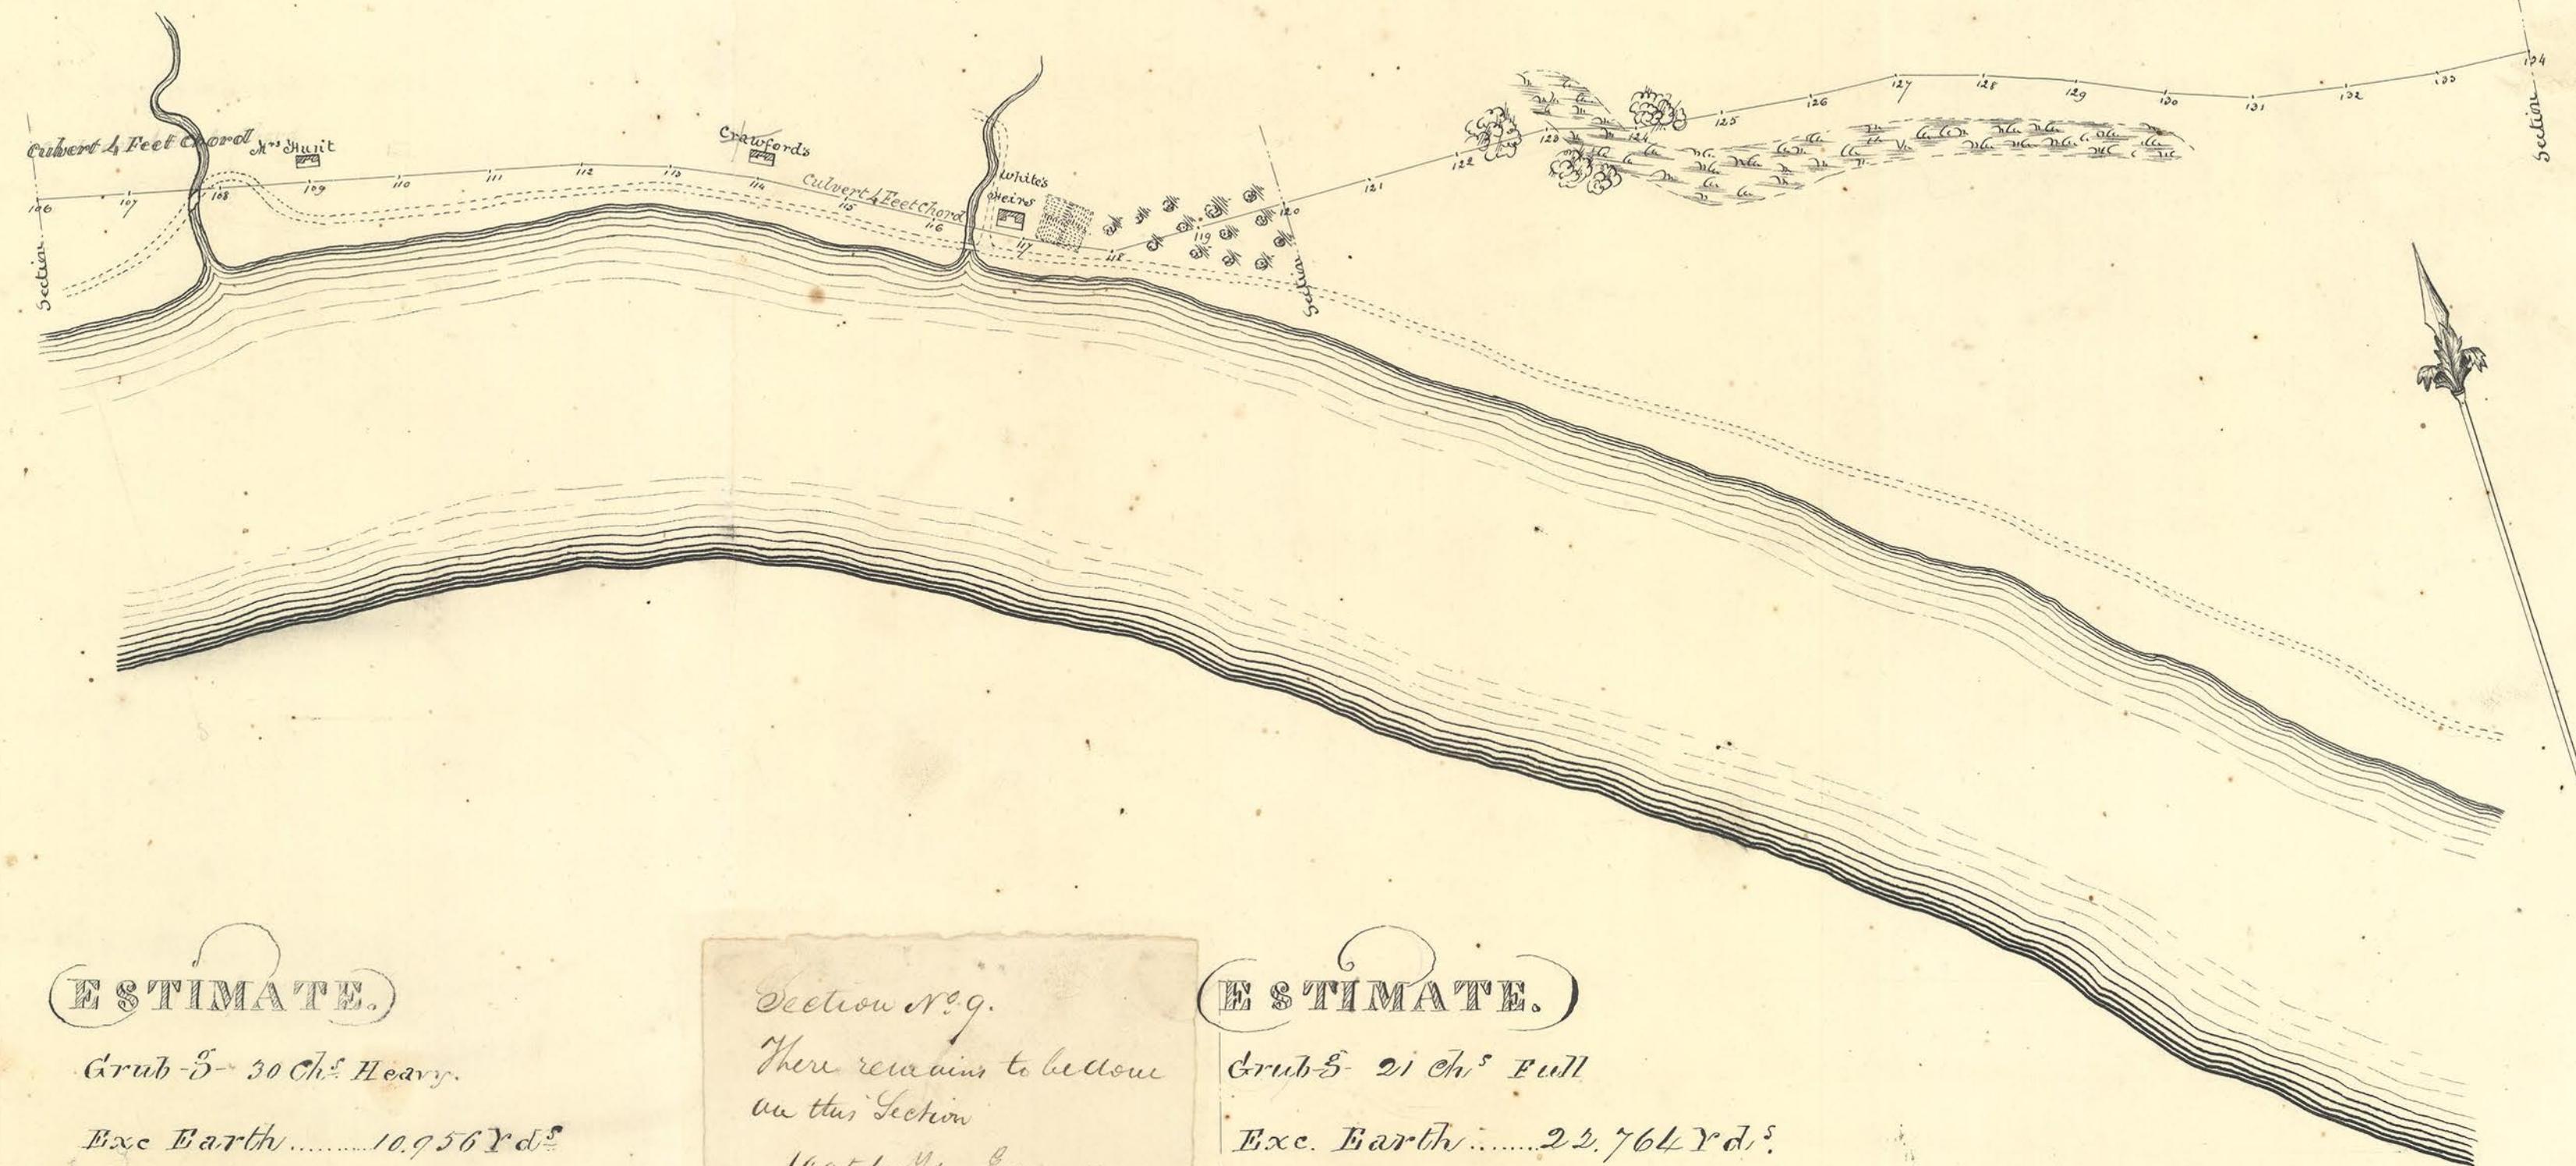

(E S T I M A T E .)

Grub - 5- 30 ch^s. Heavy.

Exc Earth 10.956 Yd^s

Fmb^t 4.500

Section No. 9.

There remains to be done
on this Section

10.956 Yds. Excavation

11.000 Yds. Embankment

level raised 2 Feet

Section No. 9 - 42 chains

(E S T I M A T E .)

Grub - 21 ch^s Full

Exc. Earth 22.764 Yd^s

Section No. 10 42 chains

