


Map Book 7, j


10.

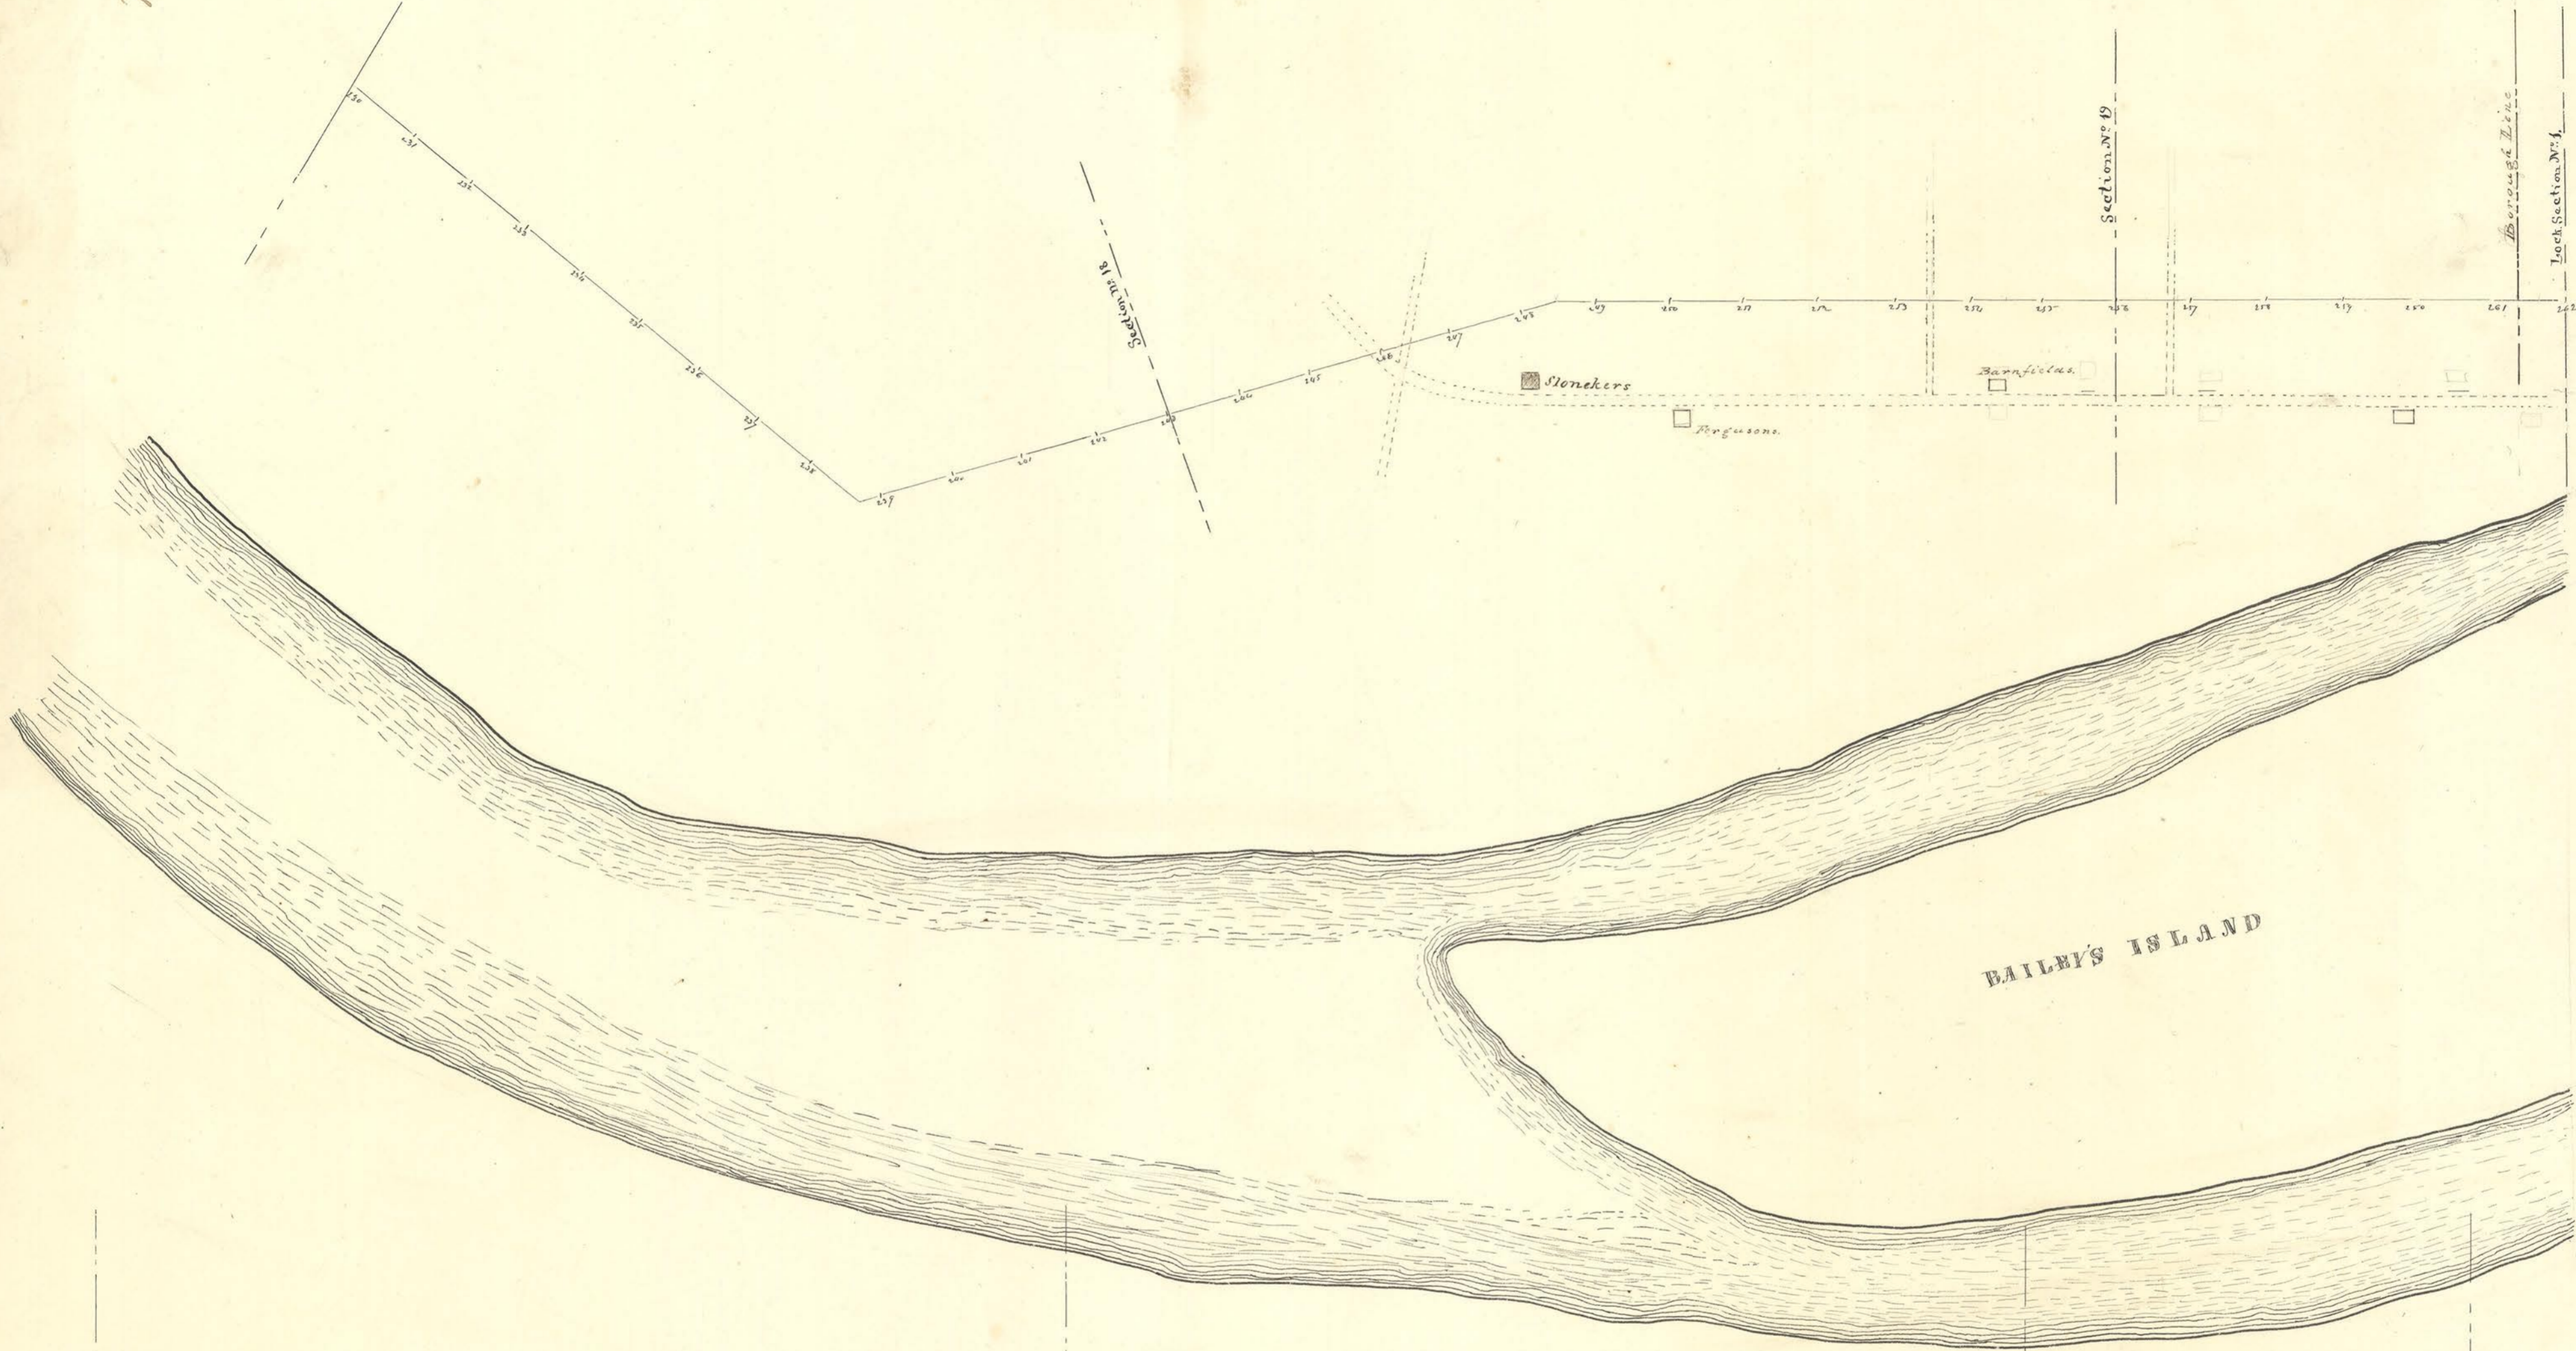

Section No 18. 39 chains.

Section No 19. 39 Chains.

Lock Section No 1. 18 Chains

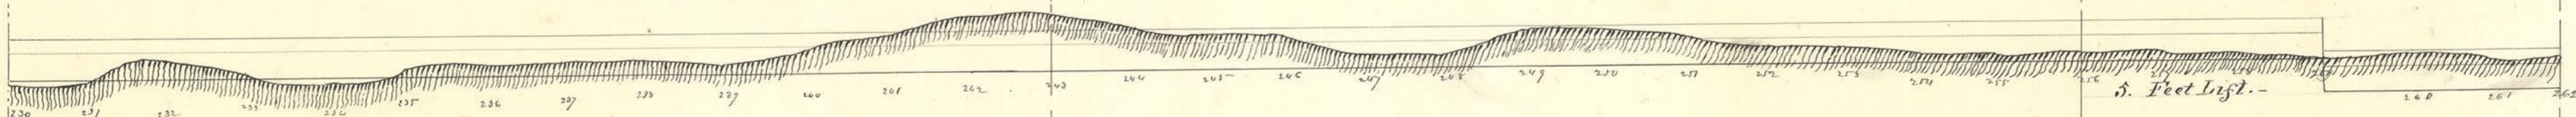

5 Feet High.

**ESTIMATE.**

Grubbing	12 chains
Com. Excav.	10077 C. Yards.
Embankment	7000 " "

**ESTIMATE.**

Grubbing	
Excavation	12000 loads.
Embankment	4500 " "

**ESTIMATE**

Grubbing	
Excavation	4900 loads.
Embankment	11700 " "