




Section of Pier

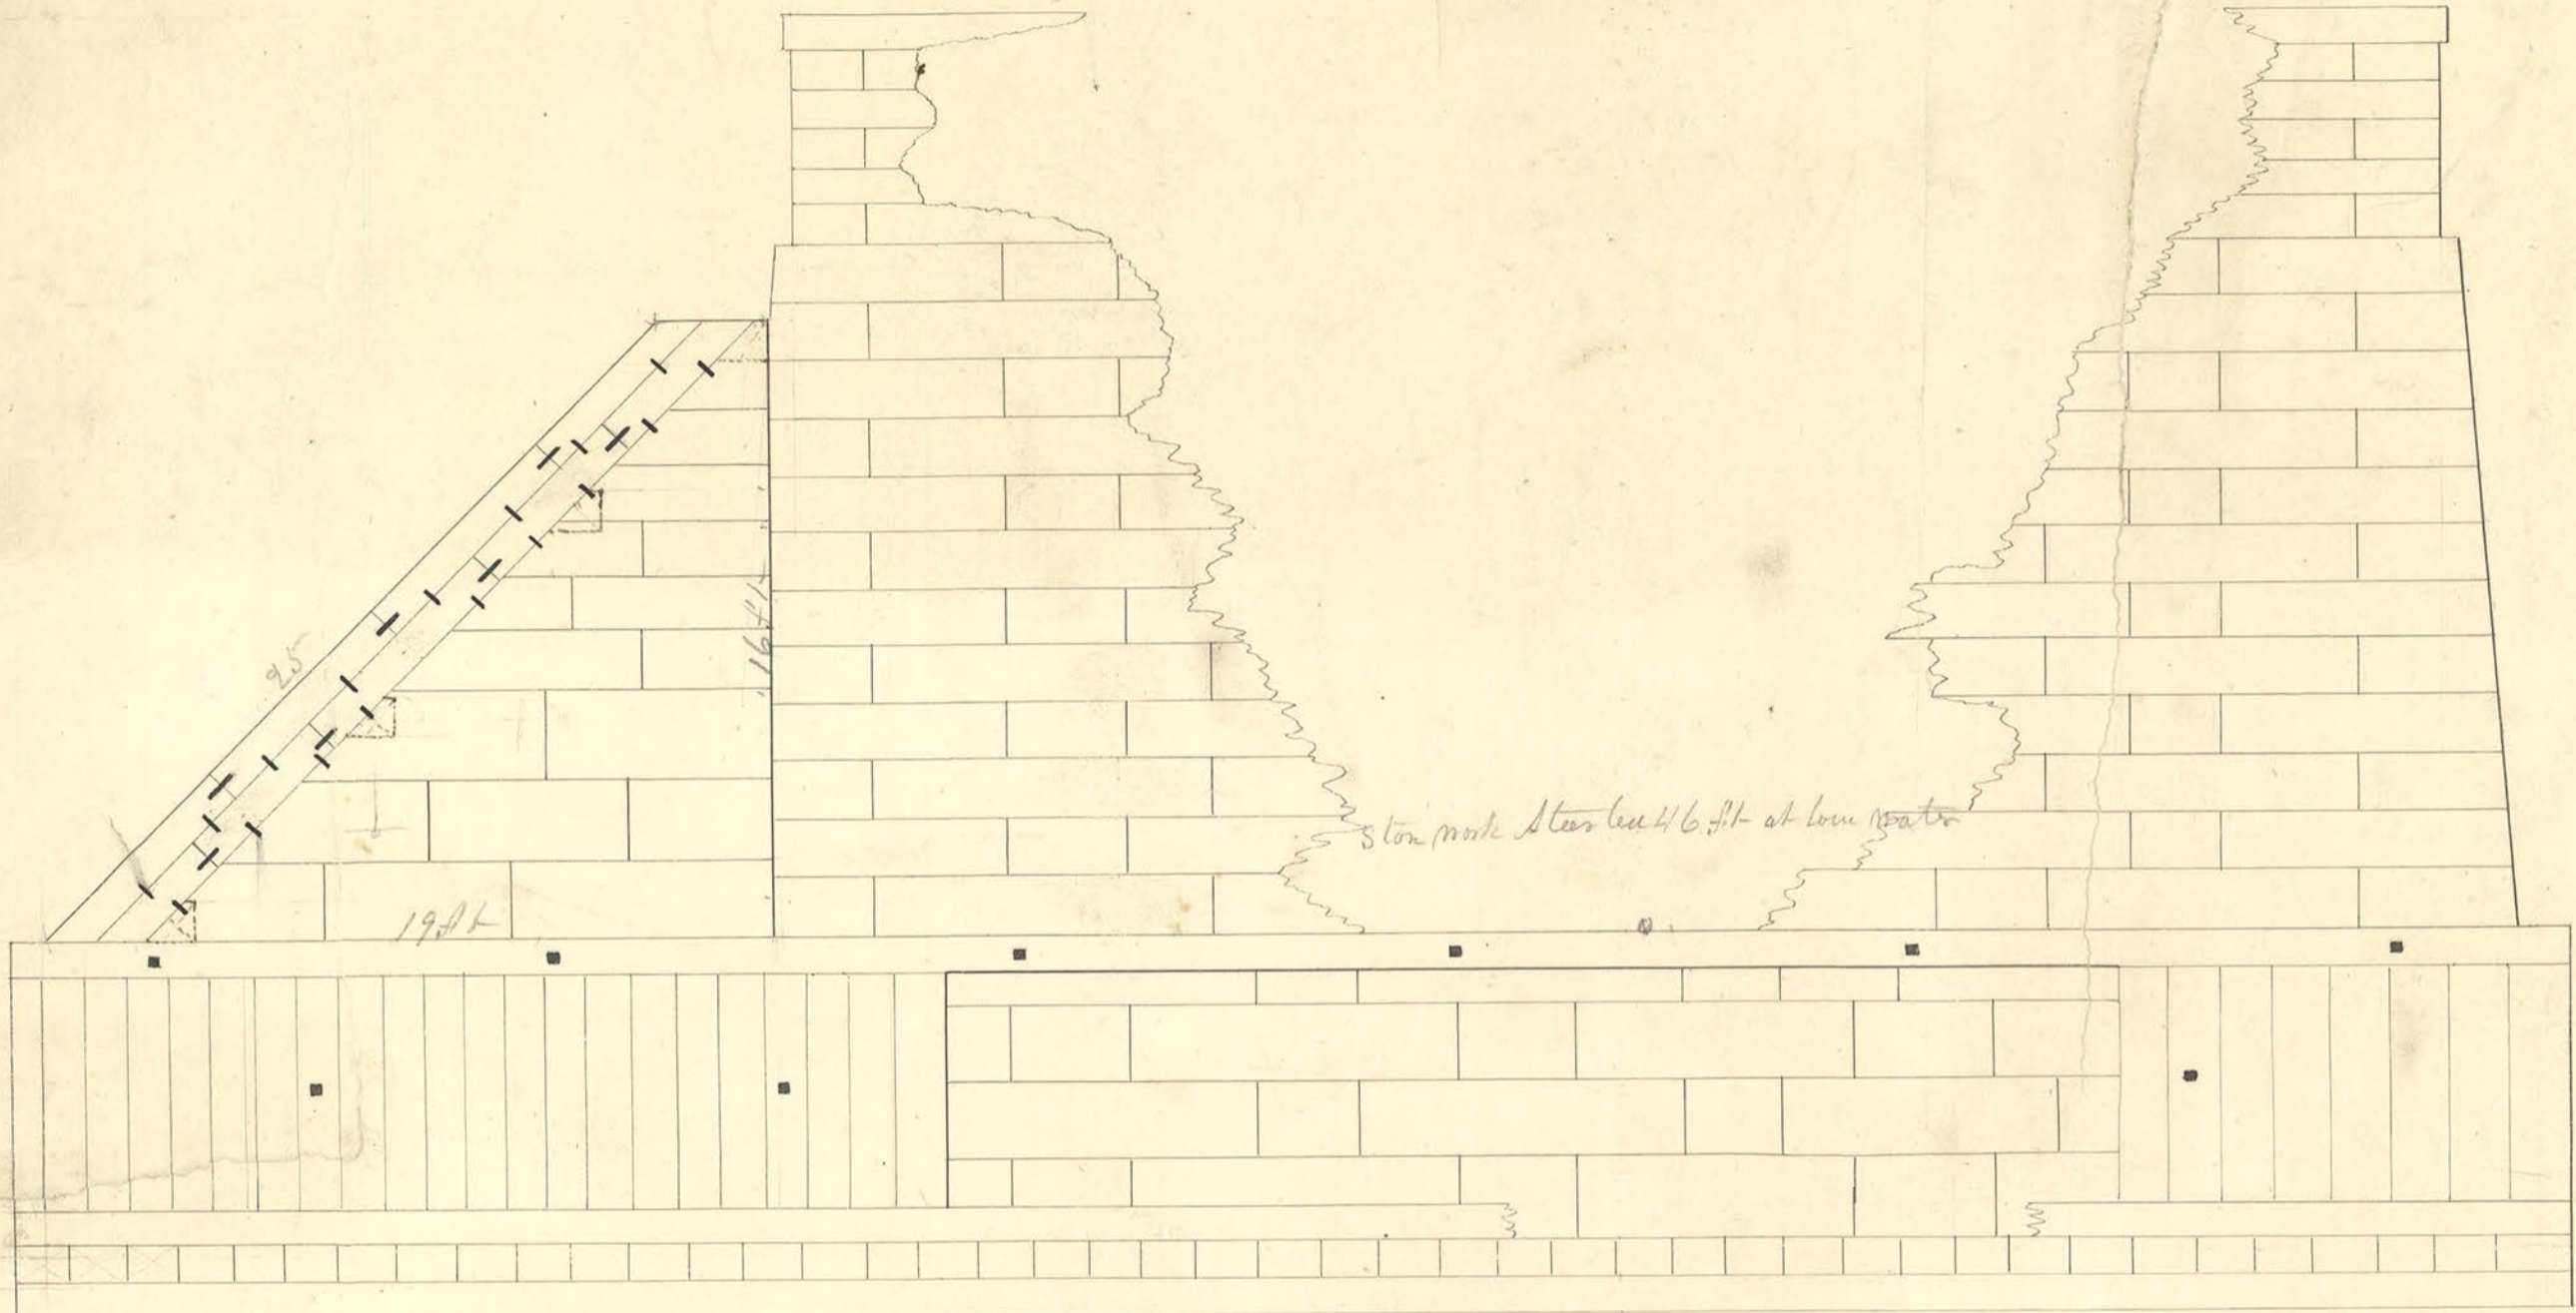

End view

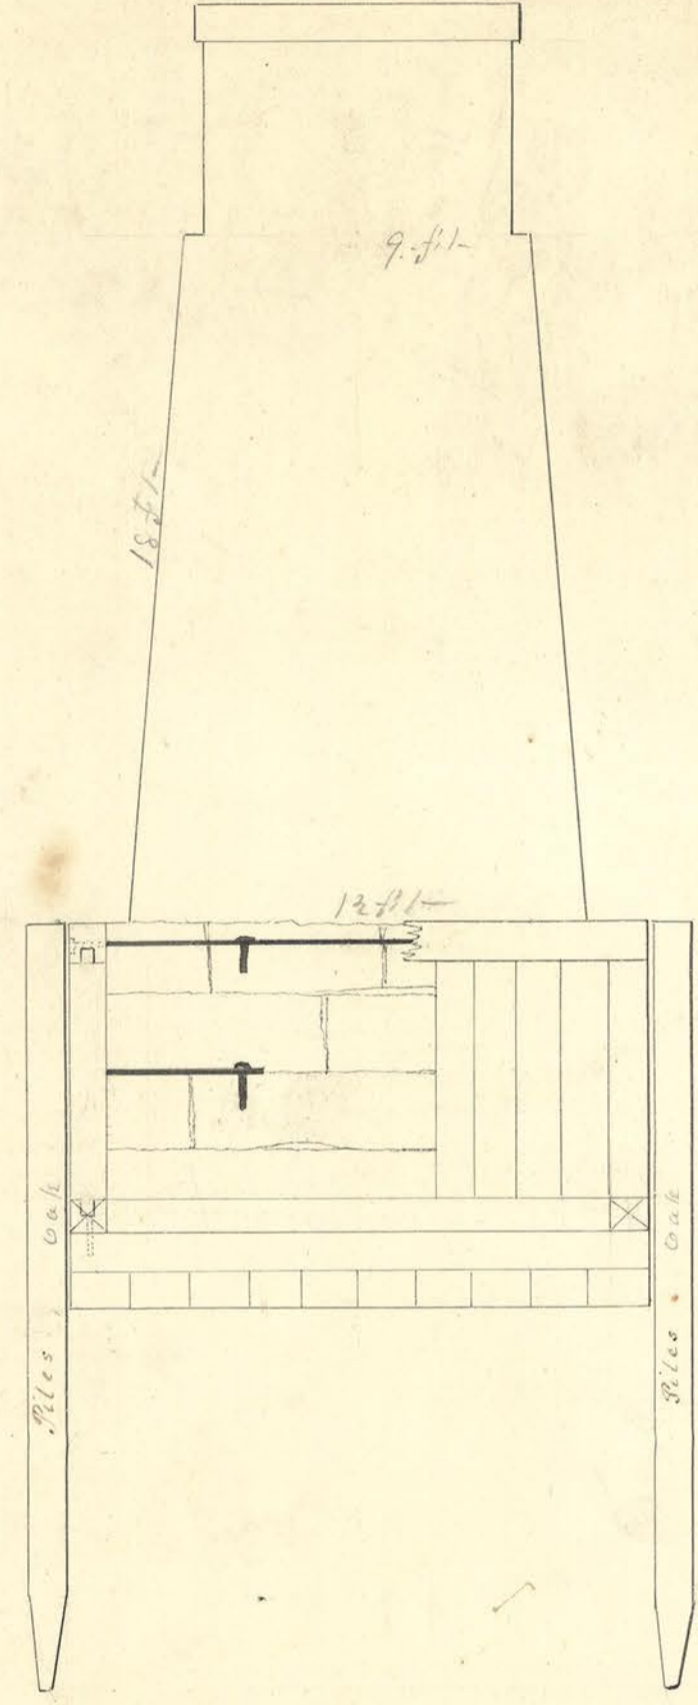

Ground Plan

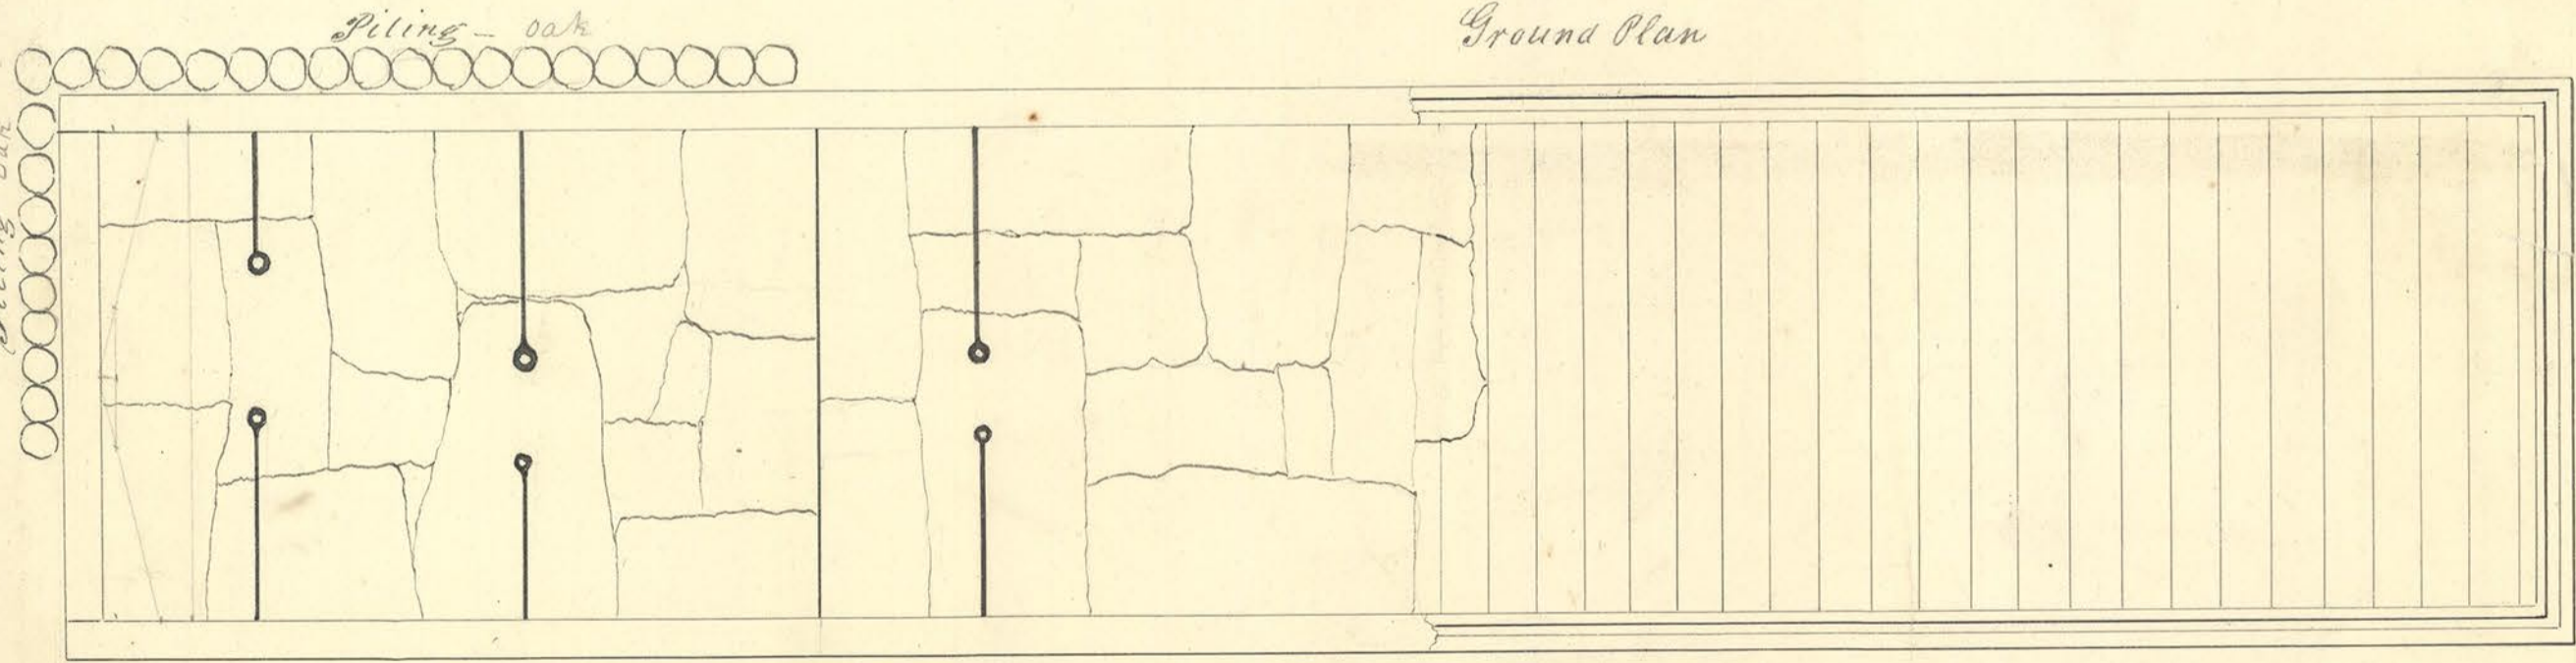

24 ft
 1.6
 20.6
 22.2