

13




ESTIMATE.

Grub S 7 Ch^s Full.

Exc. Earth.....18.186 Yd^s

Section No. 11 42 Chains.

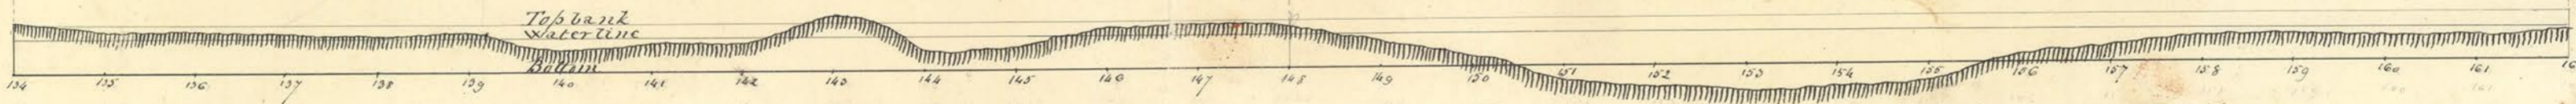

ESTIMATE.

Grub S 5 Ch^s.....Full.

Exc. Earth.....6.426 Yd^s

Emb^t.....16.770. "

Section No. 12 42 Chains.

Section No. 12.

Excavation 3000 C. yds

Emb^t = 42,392

} work remaining to be done on Sec. 12.

Level raised 2 feet