


Section No 22. 42 Chains

Section No 25. 48 Chains.

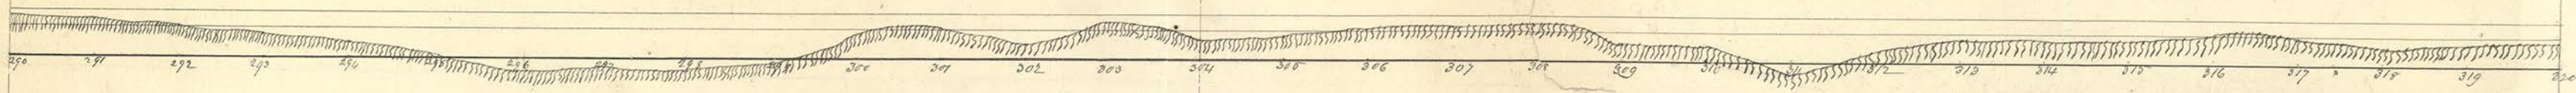

ESTIMATE.

Grubbing
Excavation 8091 Cuds.
Embankment 9200

ESTIMATE

Grubbing
Excavation 12400 Cuds.
Embankment 3600 " "