

PLAN ELEVATION


ILLUSTRATIVE OF THE RE

MESSRS SCHLATTER, FOSTER, RO

ON THE

SHAMOKIN

WATER LINE 5 1/2 Feet above MITRE SILL of GUA

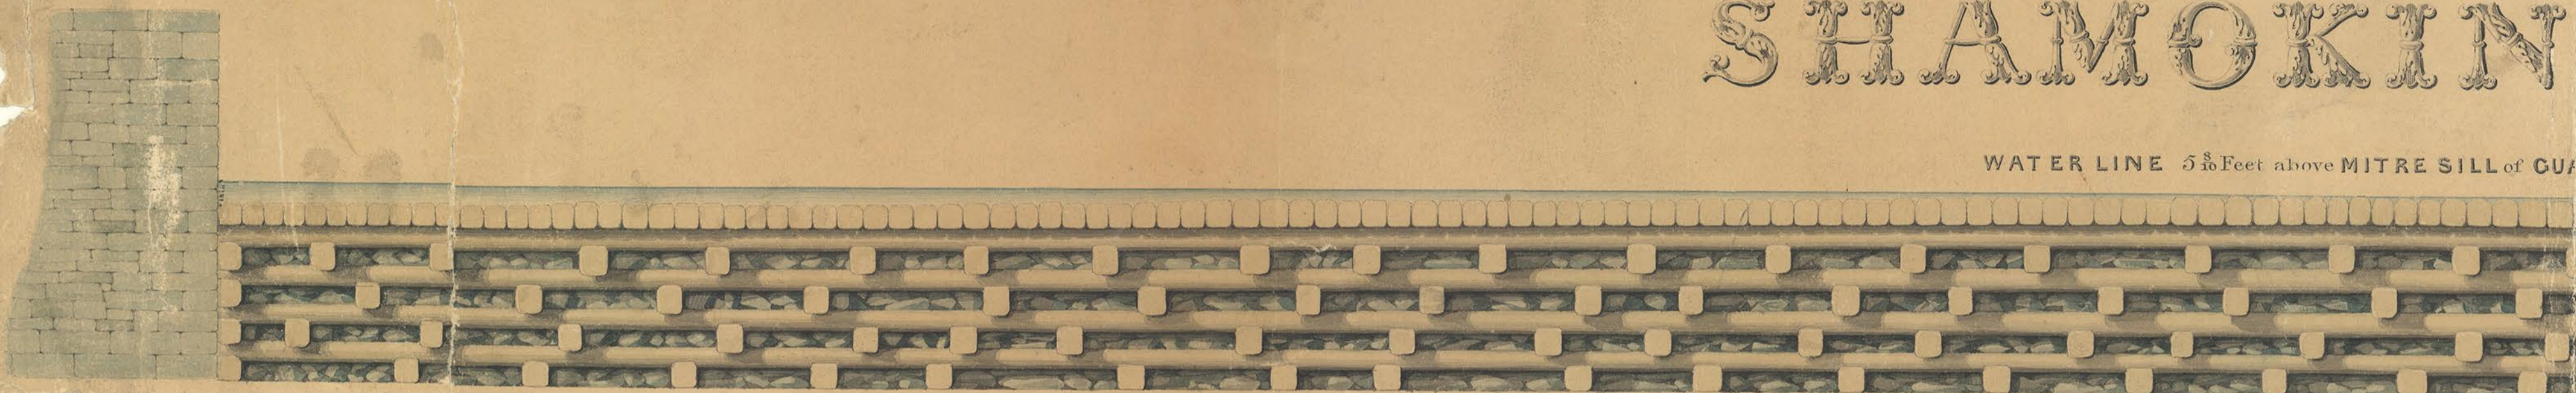

ELEVATION of DAM built in 1833

C R A V E L

This Drawing is not made to any particular scale, but is simply intended to illustrate the Report on the Shamokin Dam of August 30th 1842.

*Engineers Office,
Harrisburg Octr. 12th 1842,*



COVERING TIMBERS of OAK JOINTED 27 Feet Long 6 in Thick REPAIRS of 1840

