


GROUND PLAN of the DAM built in 1832 Exhibiting the REPAIRS of 1840
together with a
PLAN for REPAIRS by constructing a CRIB below the HEEL of the DAM

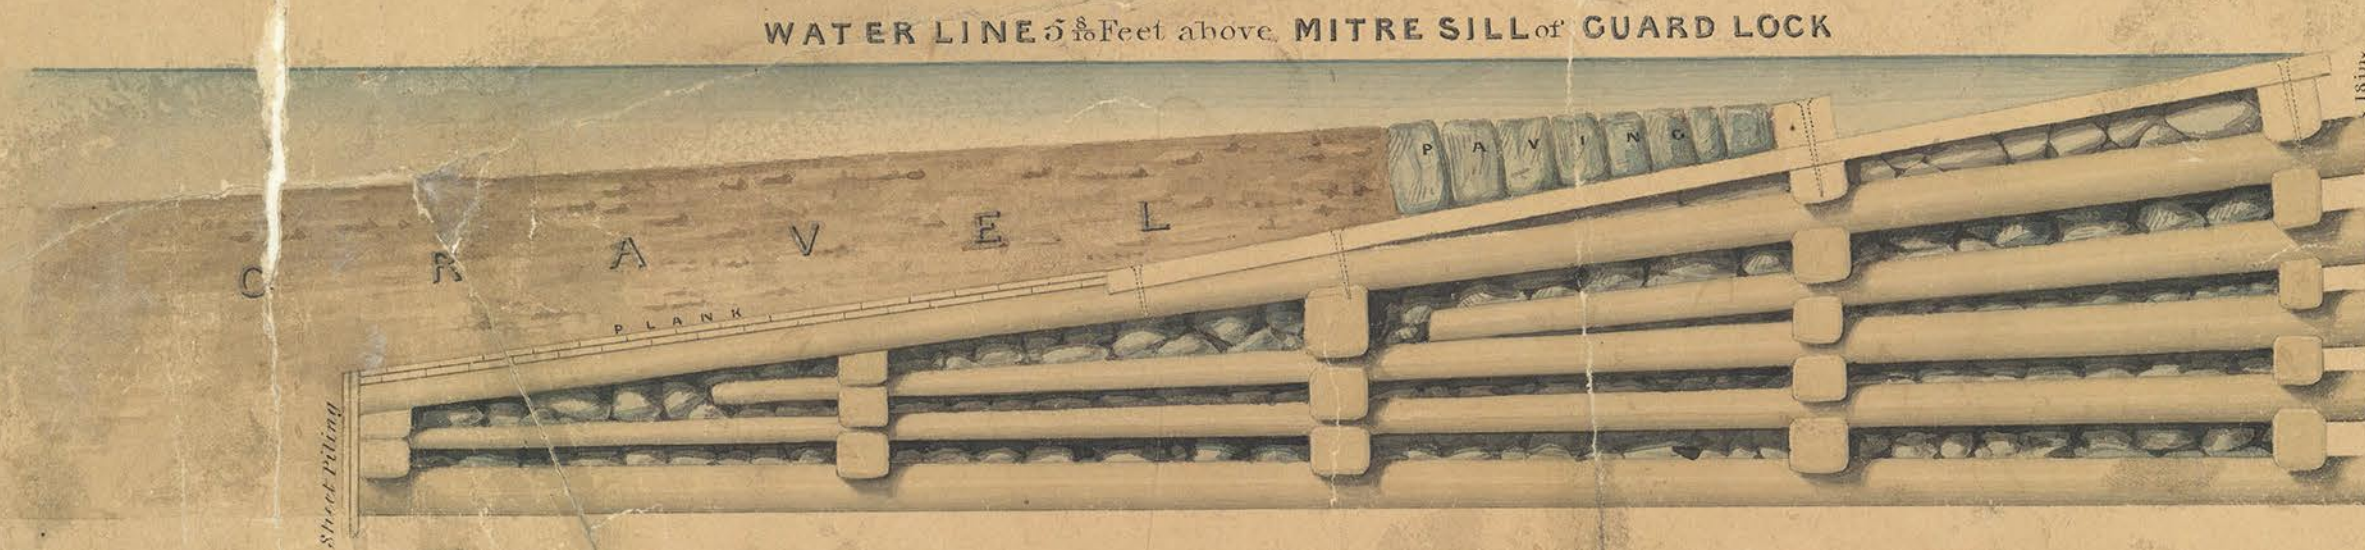

TRANSVERSE SECTION of the DAM near the WESTERN ABUTMENT
Exhibiting the PLAN of the REPAIRS of 1840