

MARYLAND

PENNSYLVANIA

STATE

LINE

To Greencastle

OF THE

# MAP AND PROFILE

## GETTYSBURG RAIL ROAD

as Surveyed by Order of the

LEGISLATURE OF PENNSYLVANIA

1859,


*H. R. Campbell, Engineer.*

### SCALES.

Of Map,  $\frac{3}{8}$  In. per Mile.

Of Profile, { Vertical 200 ft. per  $\frac{1}{2}$  Inch.  
Horizontal  $\frac{1}{2}$  Inch per Mile.

F.S. Dural, Lith. Phila.

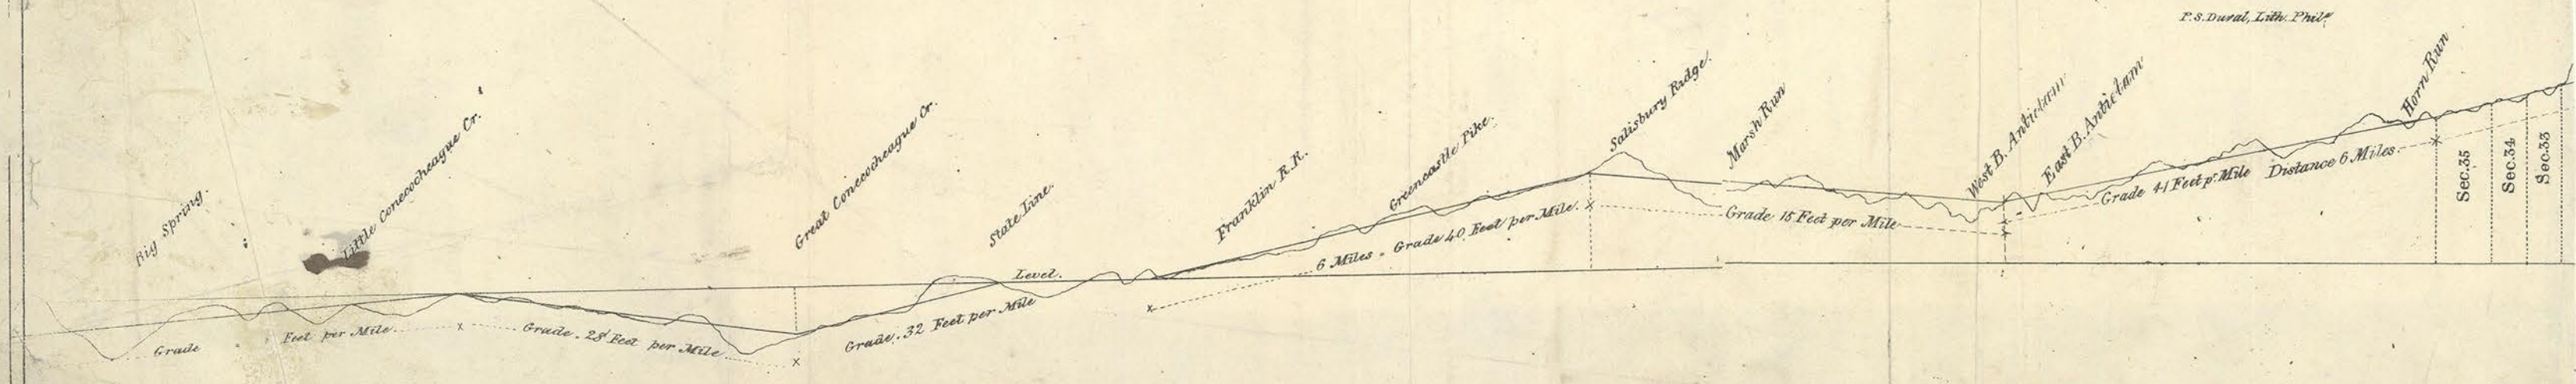

Map Book 7, 2'