

Map Book 7, 8

28 1/2

PLAN AND SECTION OF A SURVEY FOR A CANAL


commencing at FAIR MOUNT DAM and extending along the western slope of the RIVER SCHUYLKILL

to MILL CREEK.

(Laid down from surveys made during the year 1853.)

By J. EDGAR THOMSON, Civil Eng^r

Drawn by John C Trautwine, Assis^t Eng^r

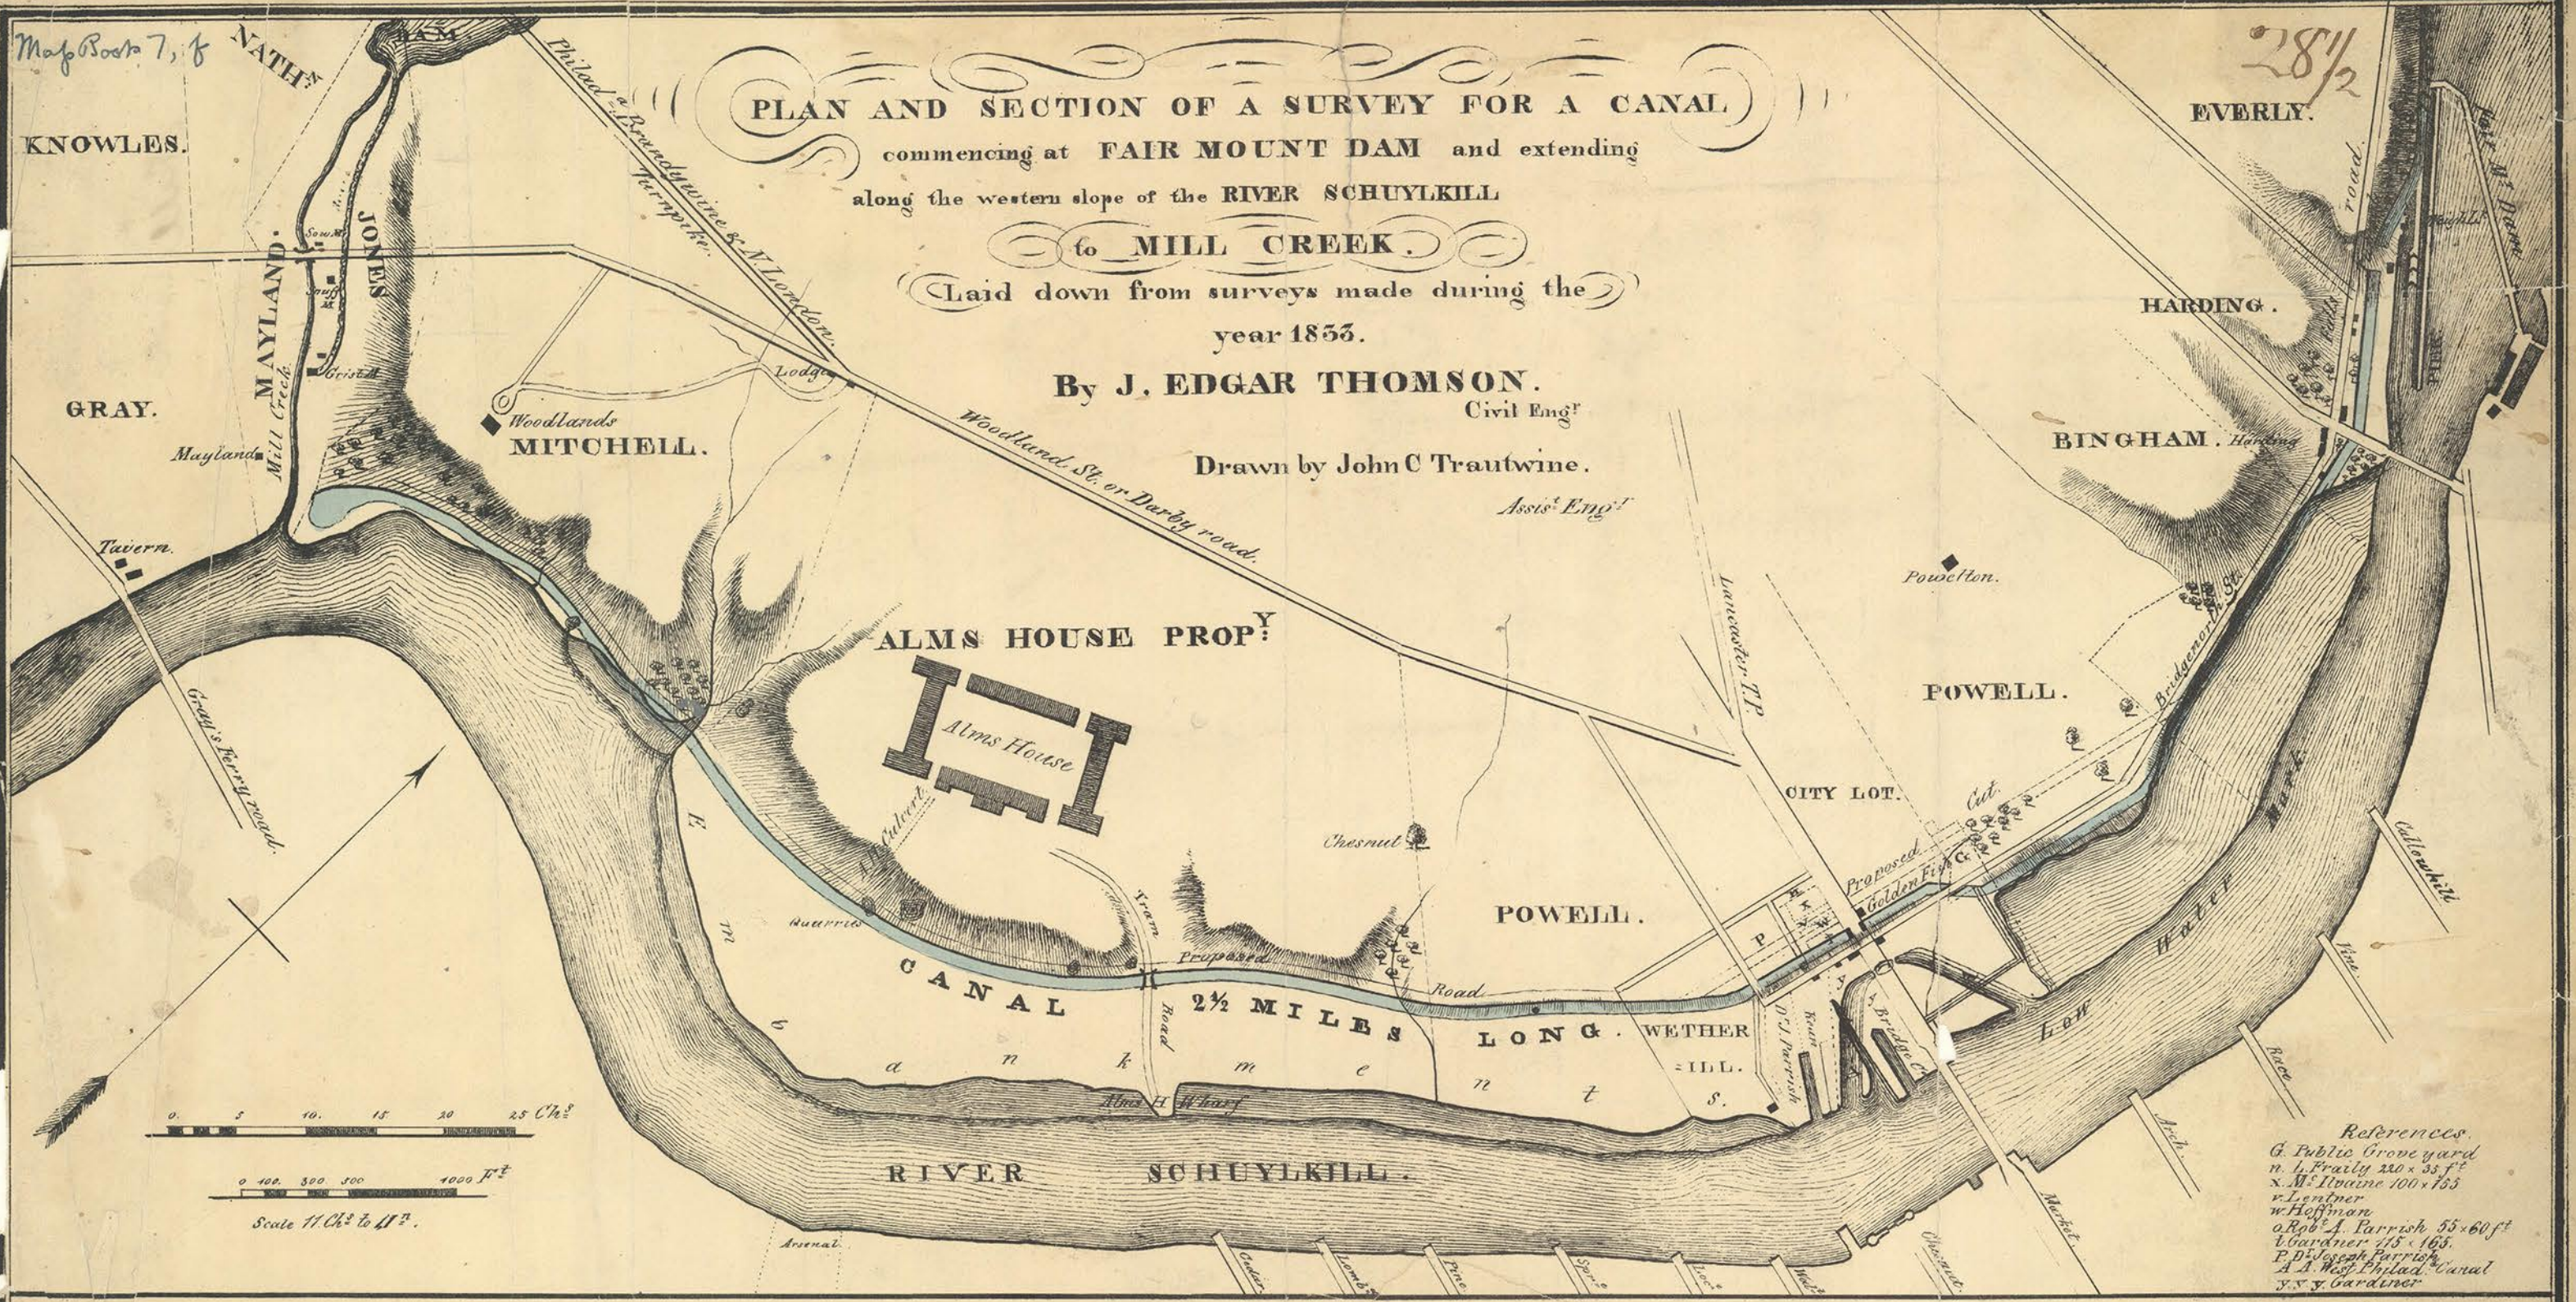

SECTION THROUGH CENTRE OF THE CANAL.



References.
 G. Public Grove yard
 n. L. Fraily 220 x 33 ft²
 x. M^r Ilvaine 100 x 155
 v. Lentner
 w. Hoffman
 o. Rob^t A. Parrish 55 x 60 ft²
 v. Gardner 115 x 165
 P. D. Joseph Parrish
 A. A. West Philad^a Canal
 y. S. Gardner