


Ground Plan

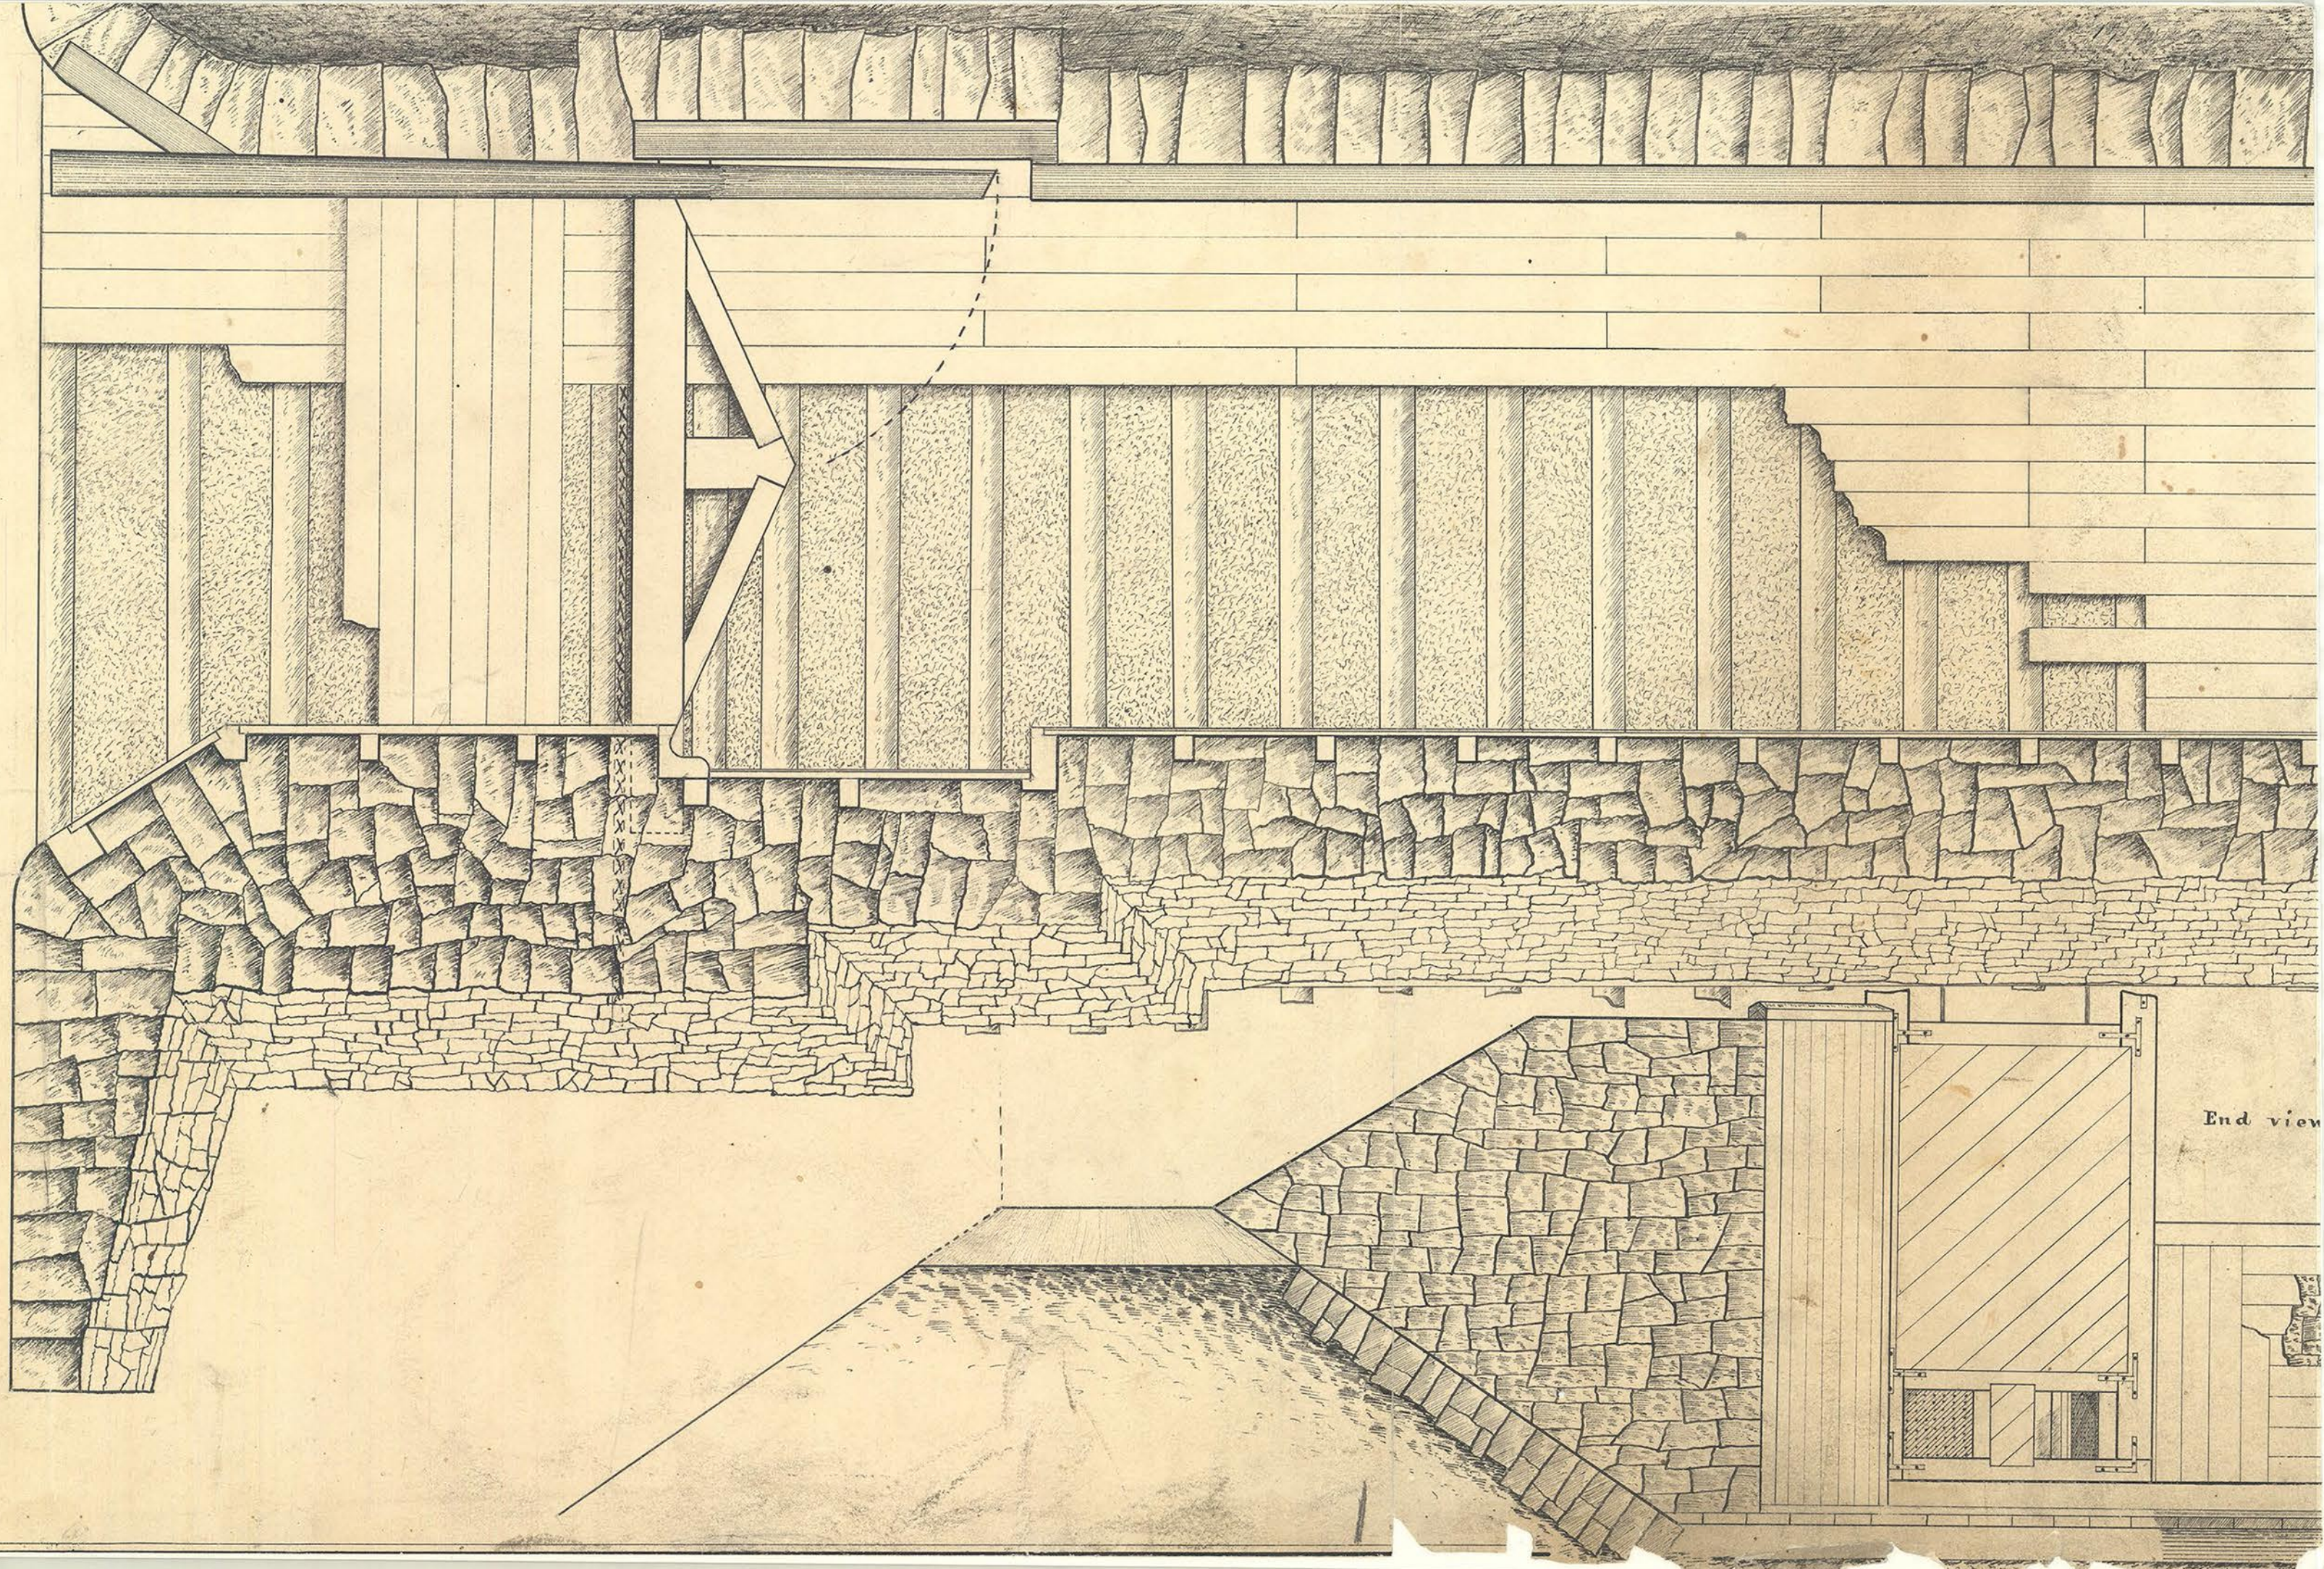

End view