


Elevation

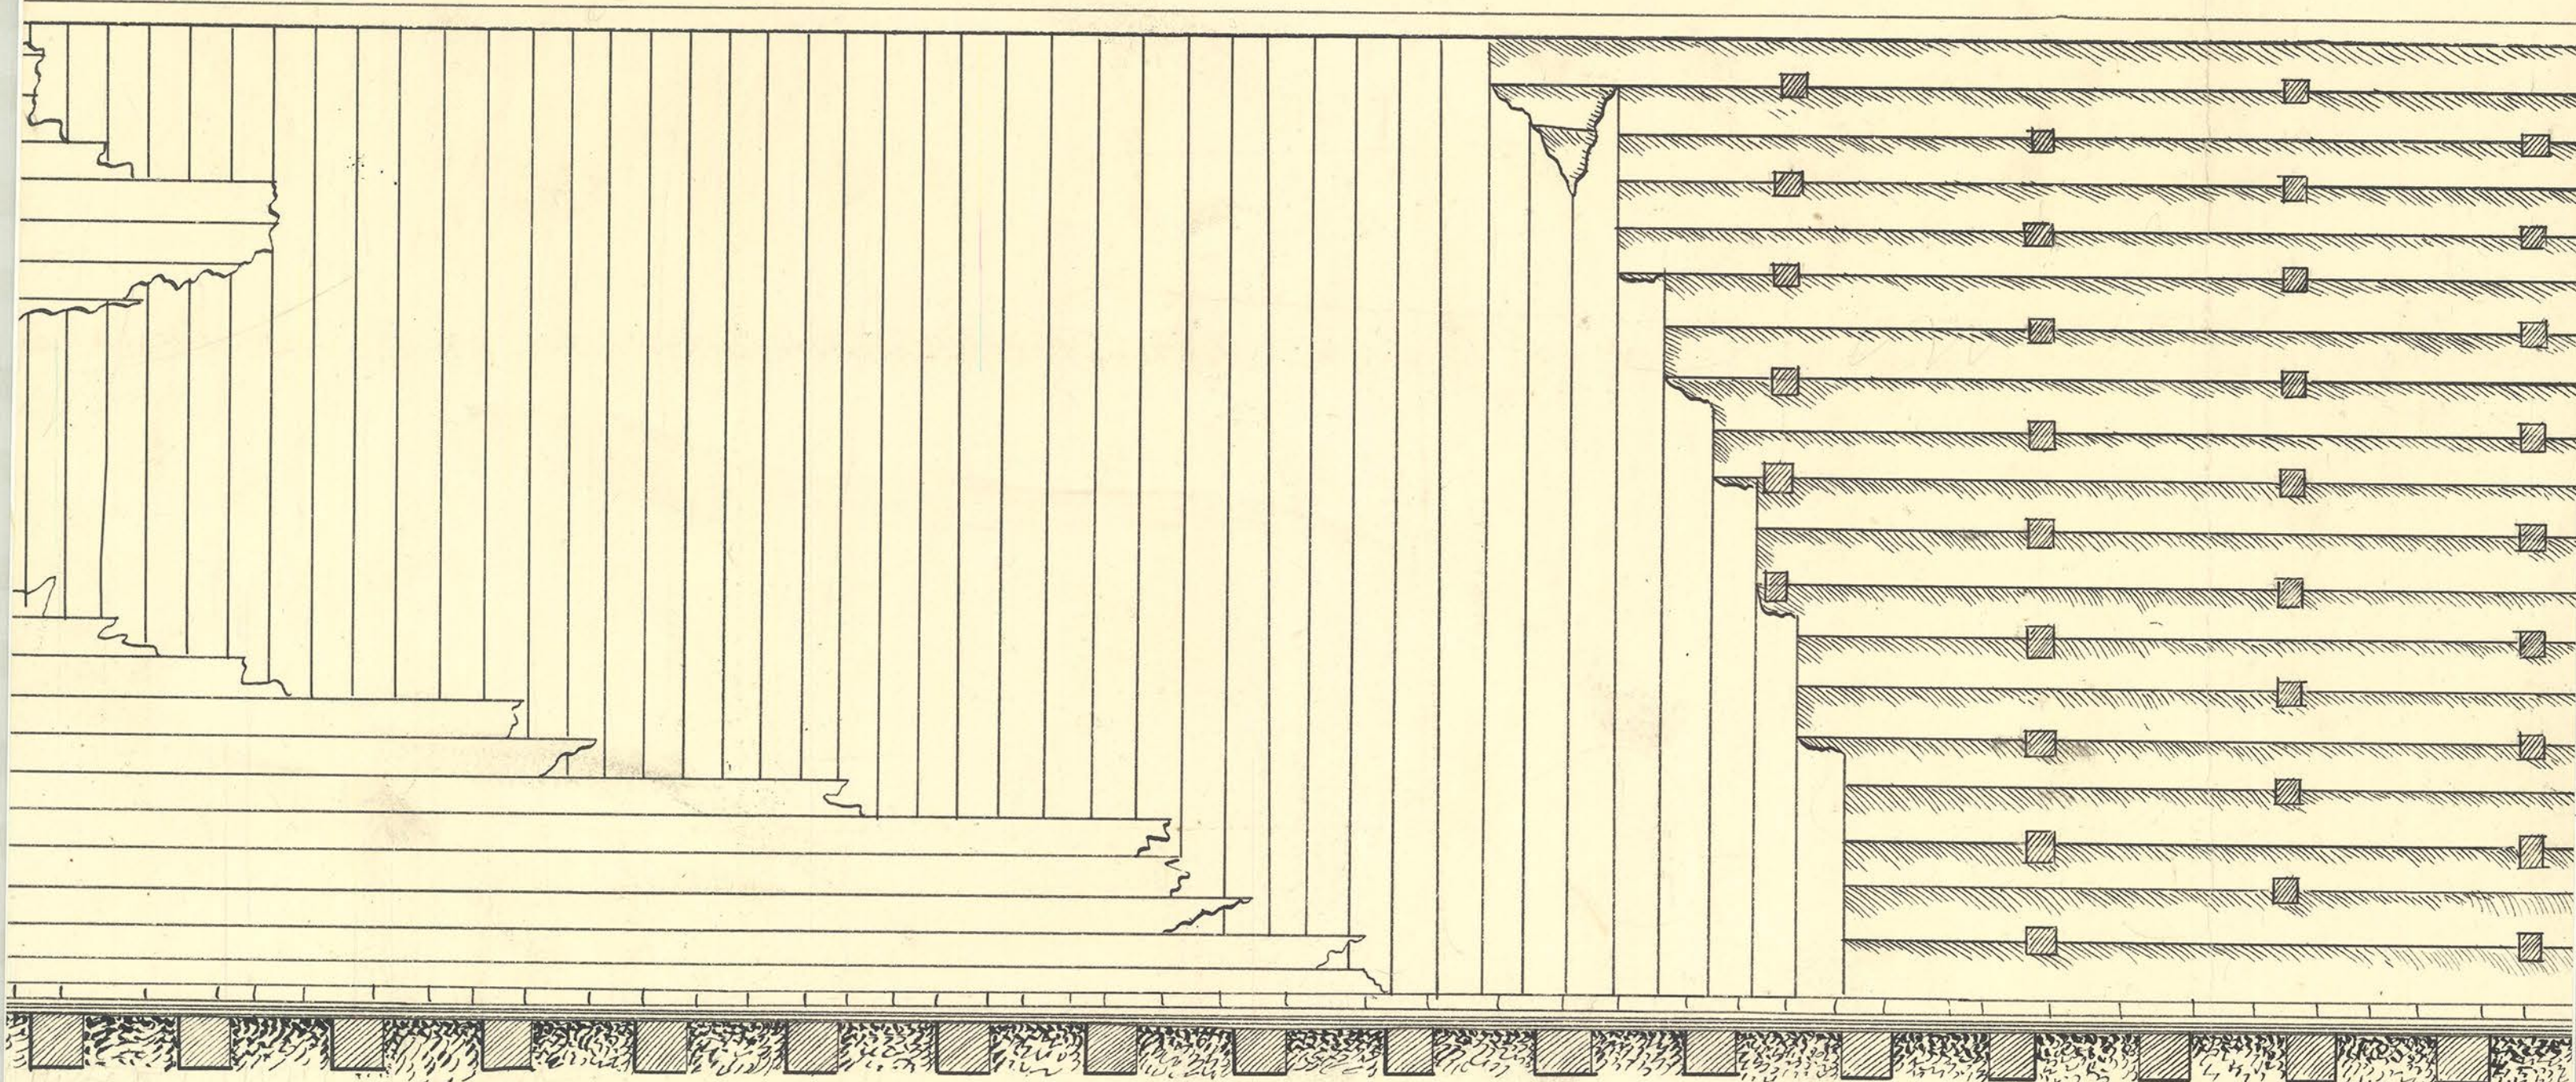

OUTLET LOCK

Ground Plan

