


SHUTE IN DAM BELOW RAYSTOWN BRANCH

Elevation of Shute

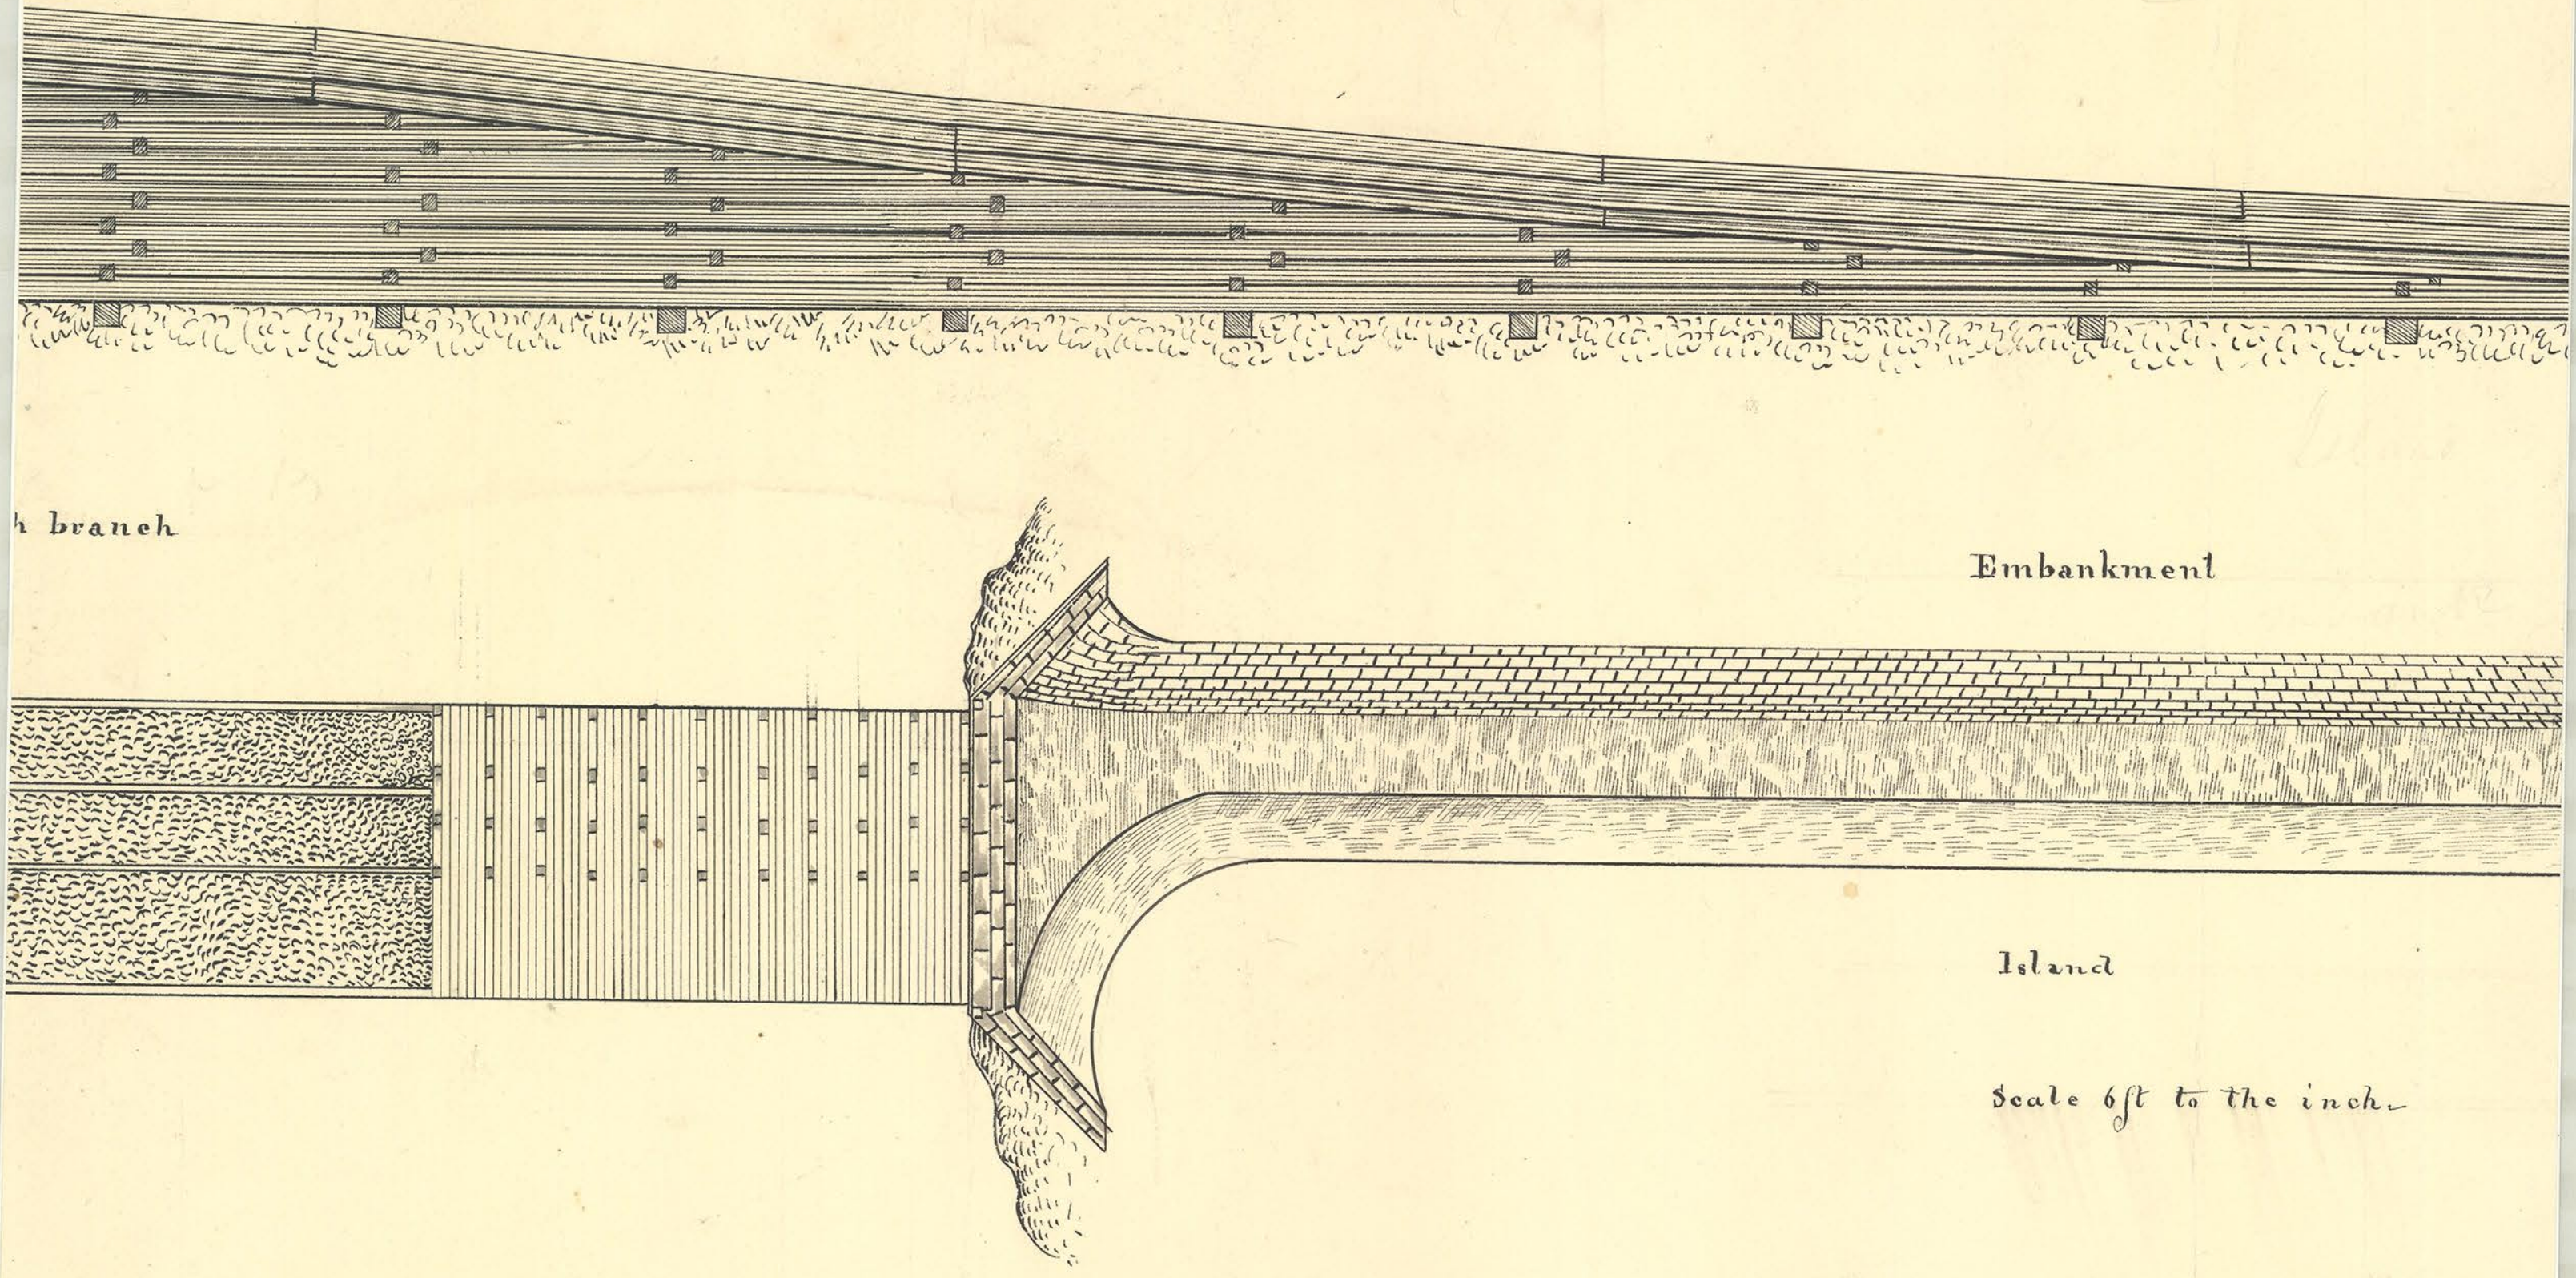

h branch

Embankment

Island

Scale 6ft to the inch