



Water line

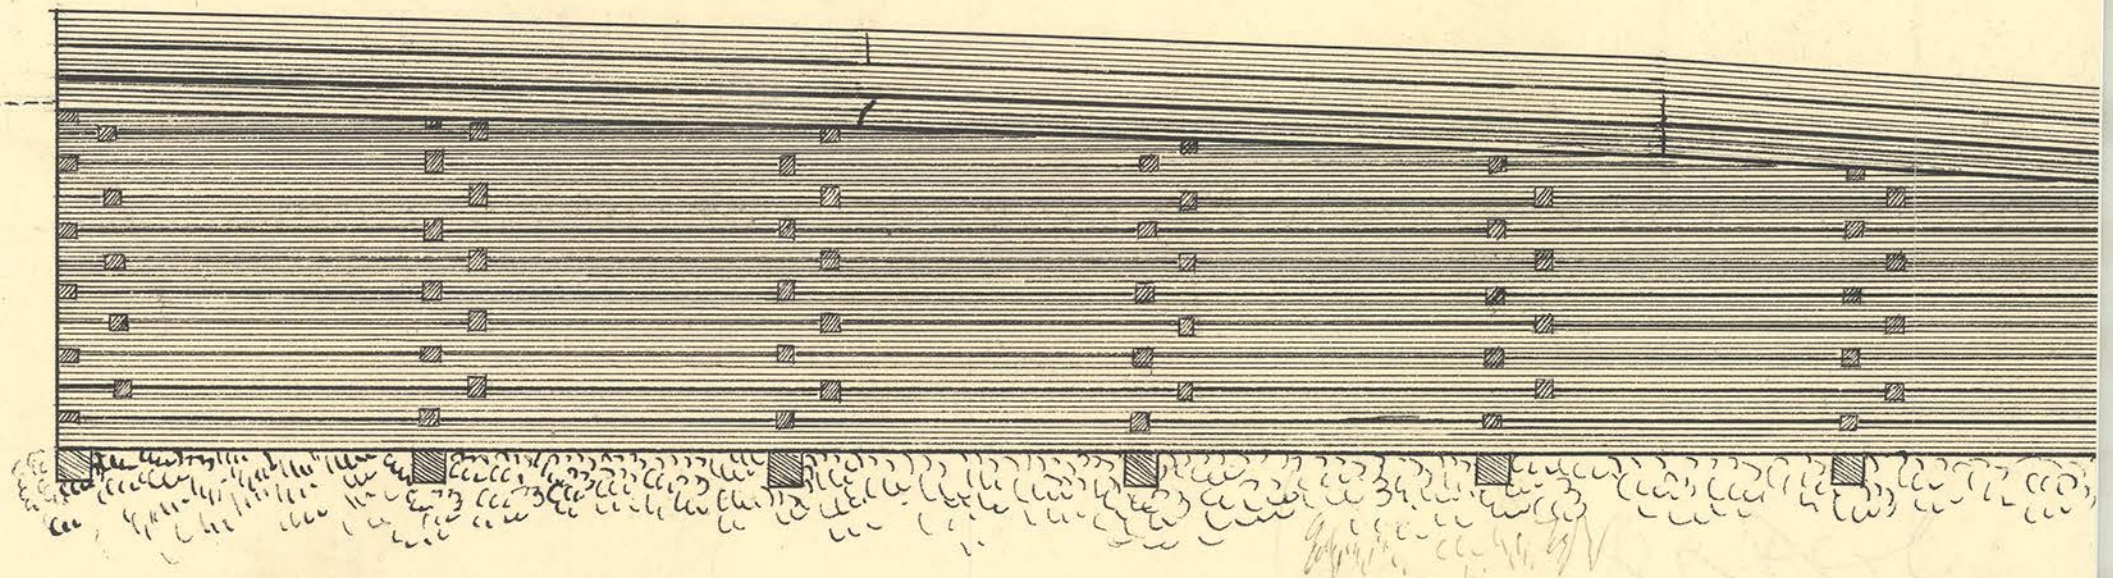

Ground Plan of Dam in South

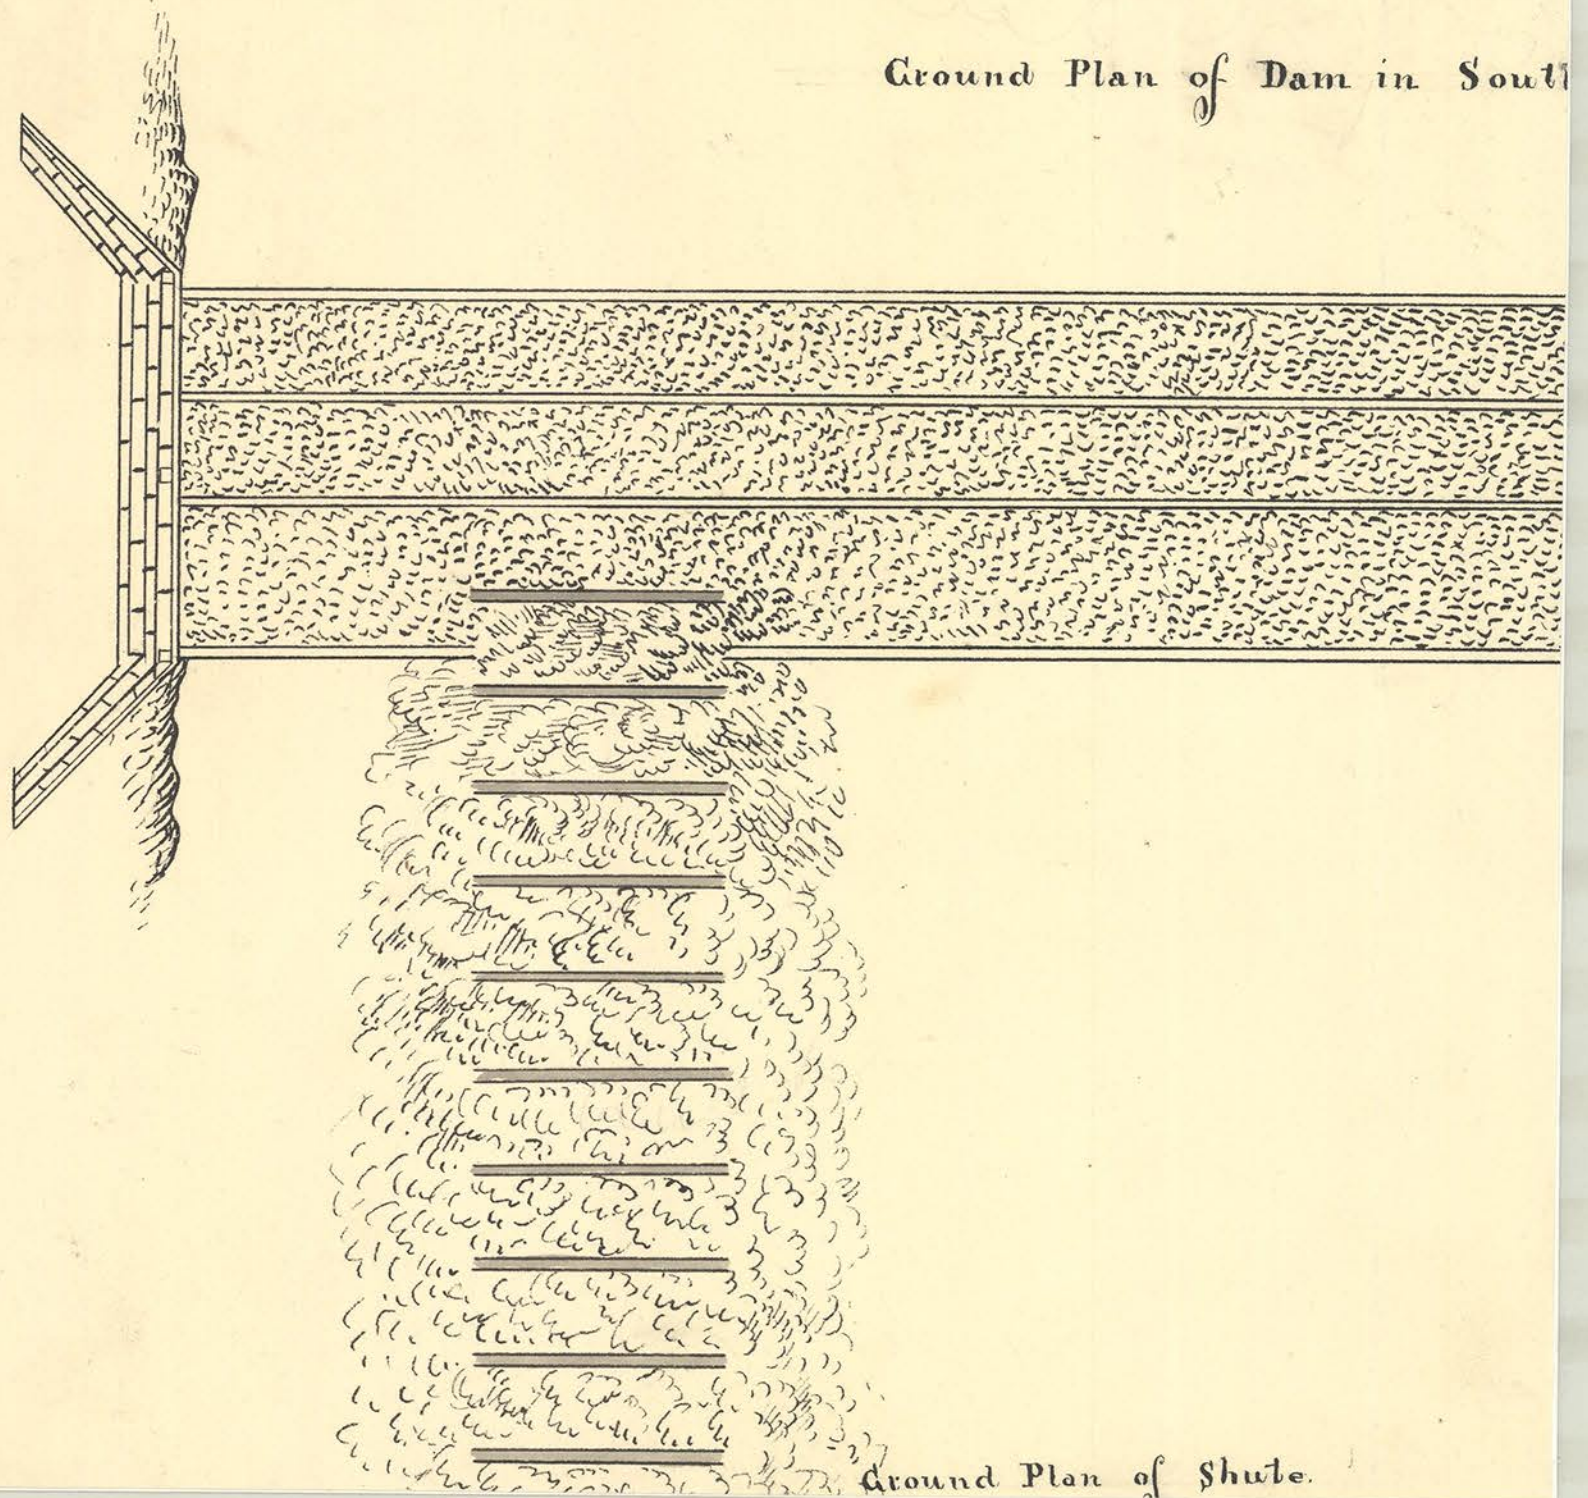

Ground Plan of Sluice.