


# Guard Lock

*Main walls 9f. above bottom*

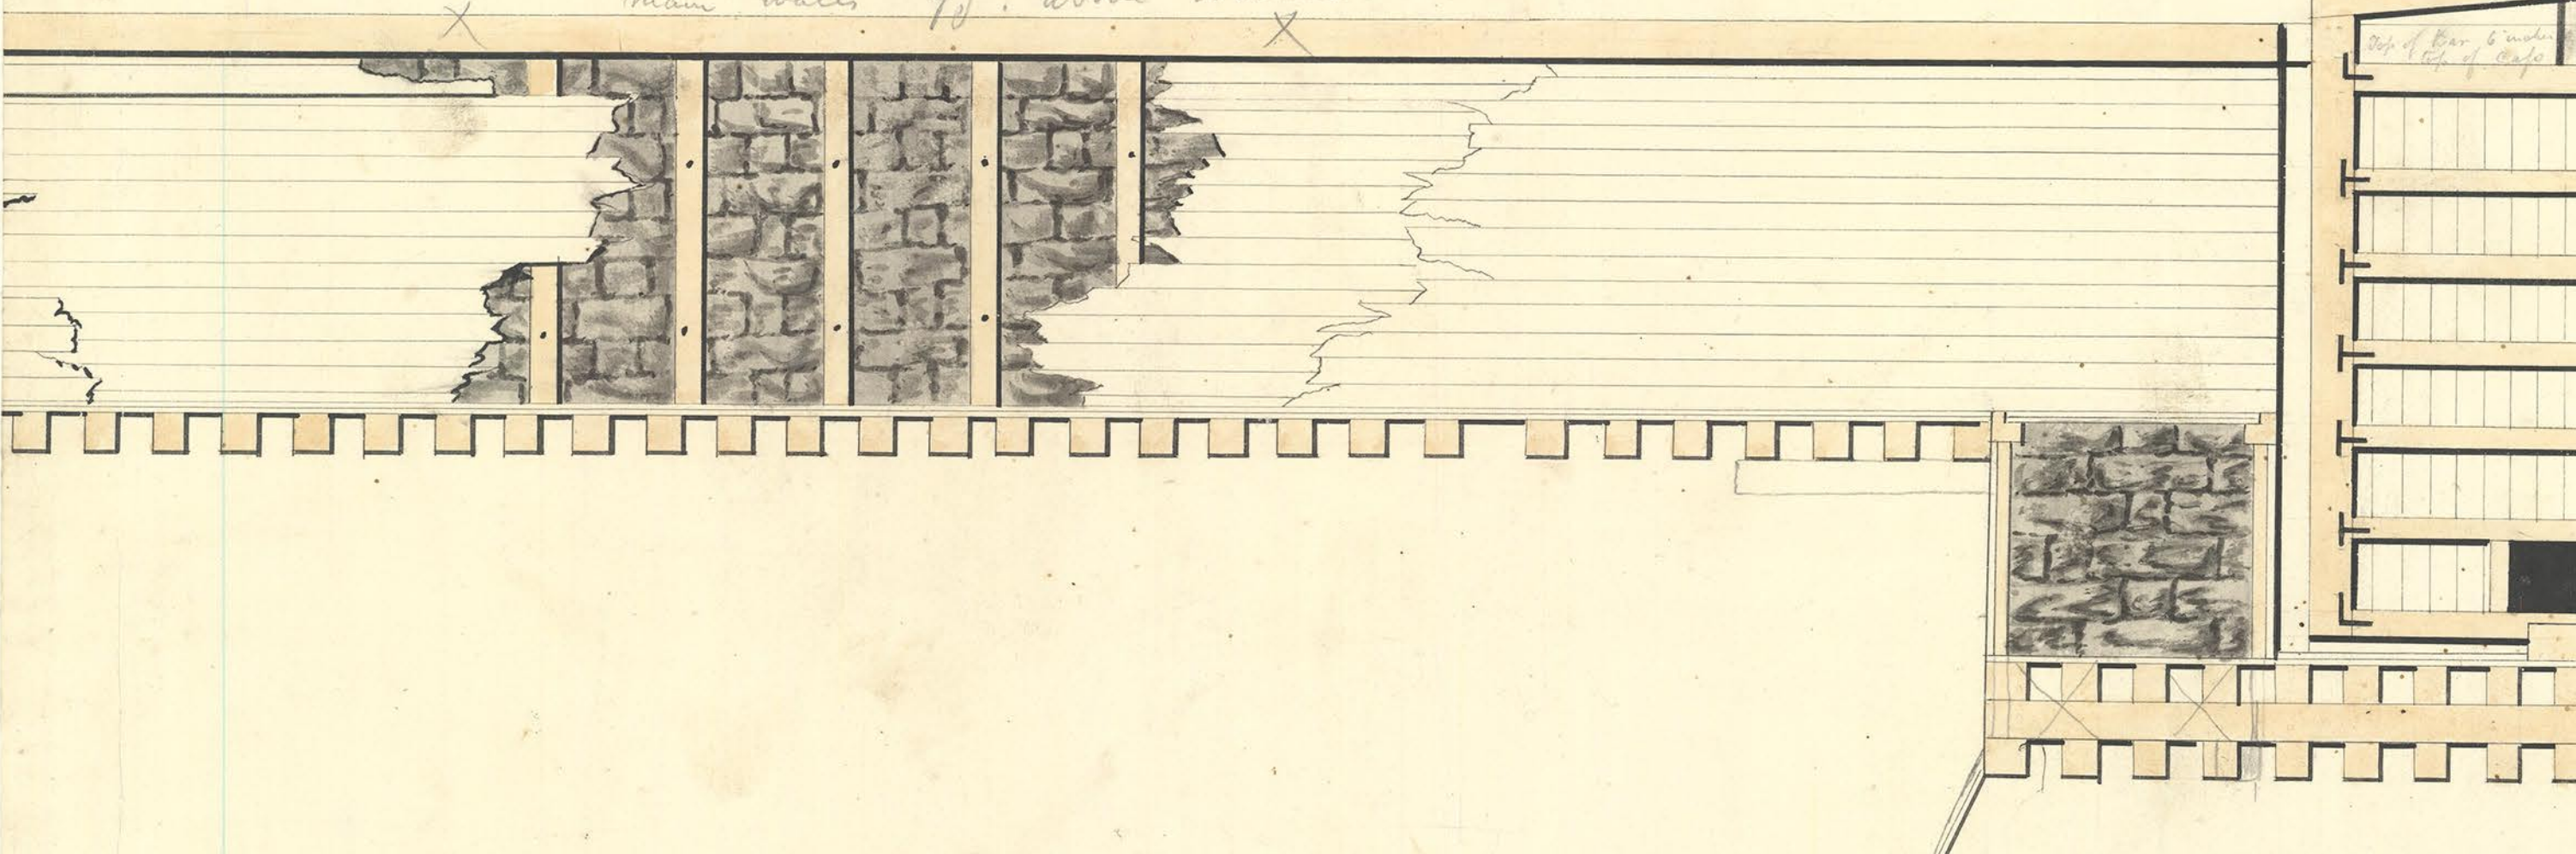

# COMBI

