


Lift-Lock.

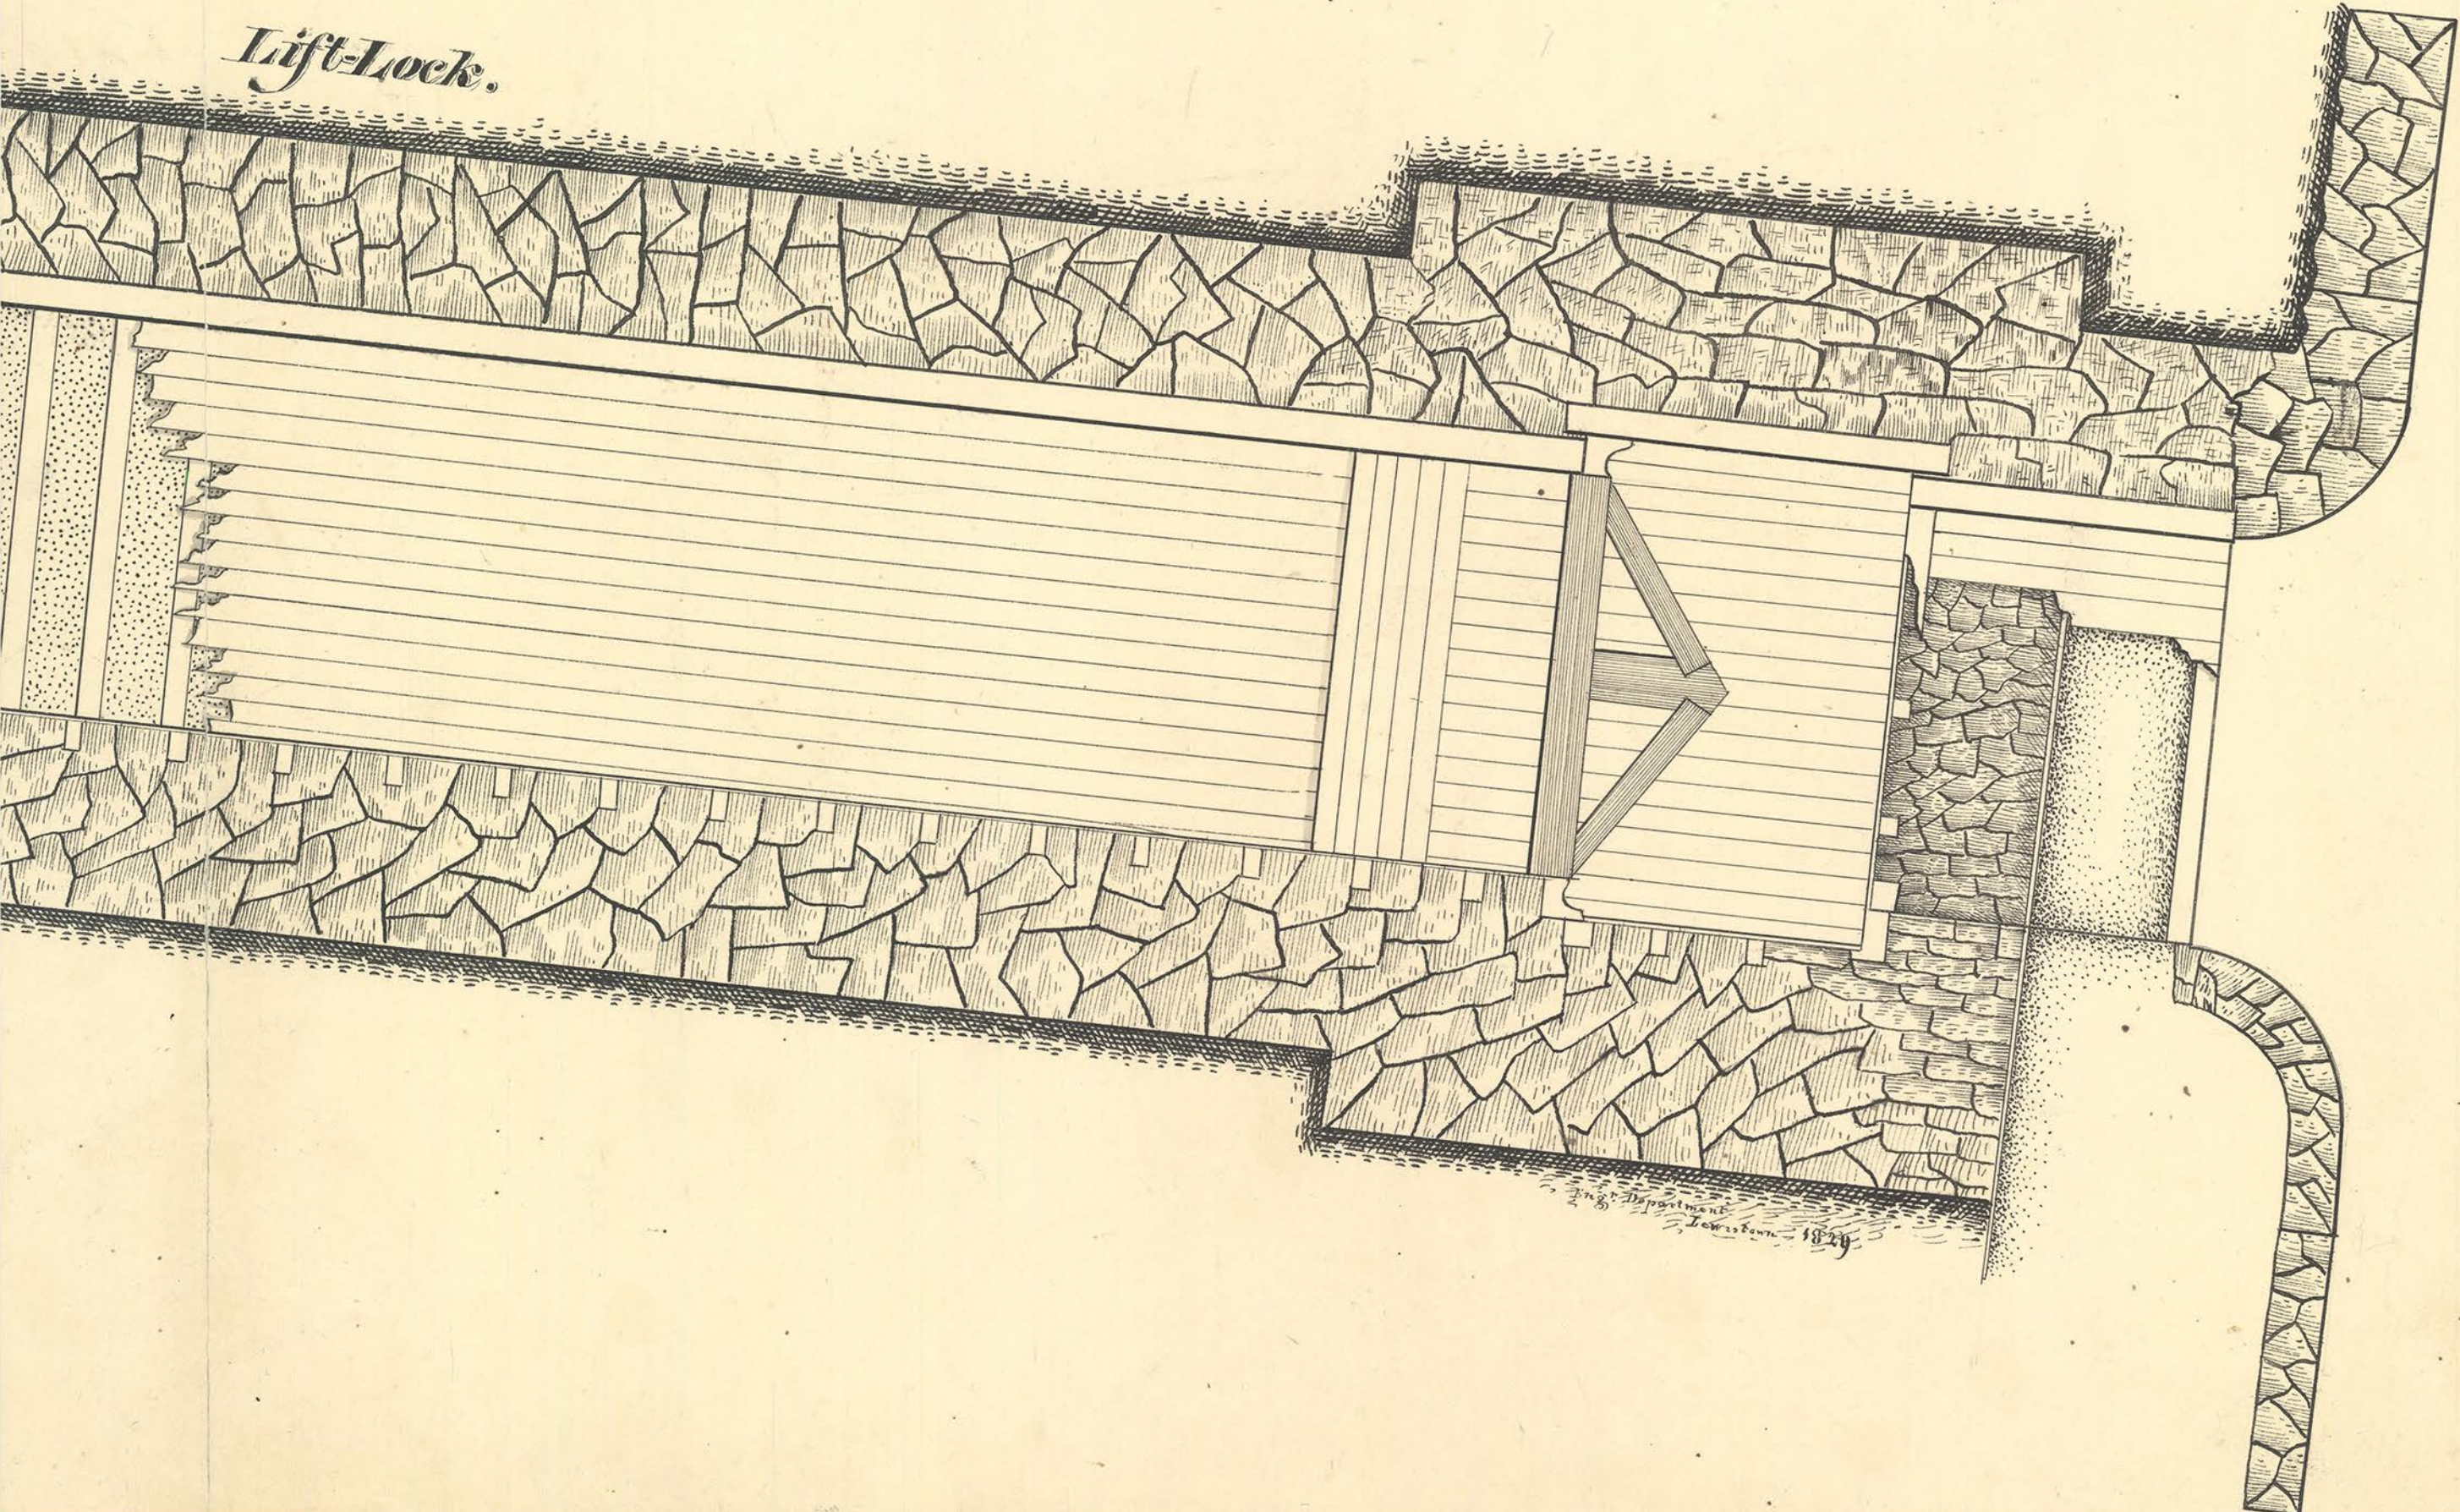

*Eng. Department
Lowdown 1824*