



et lift.

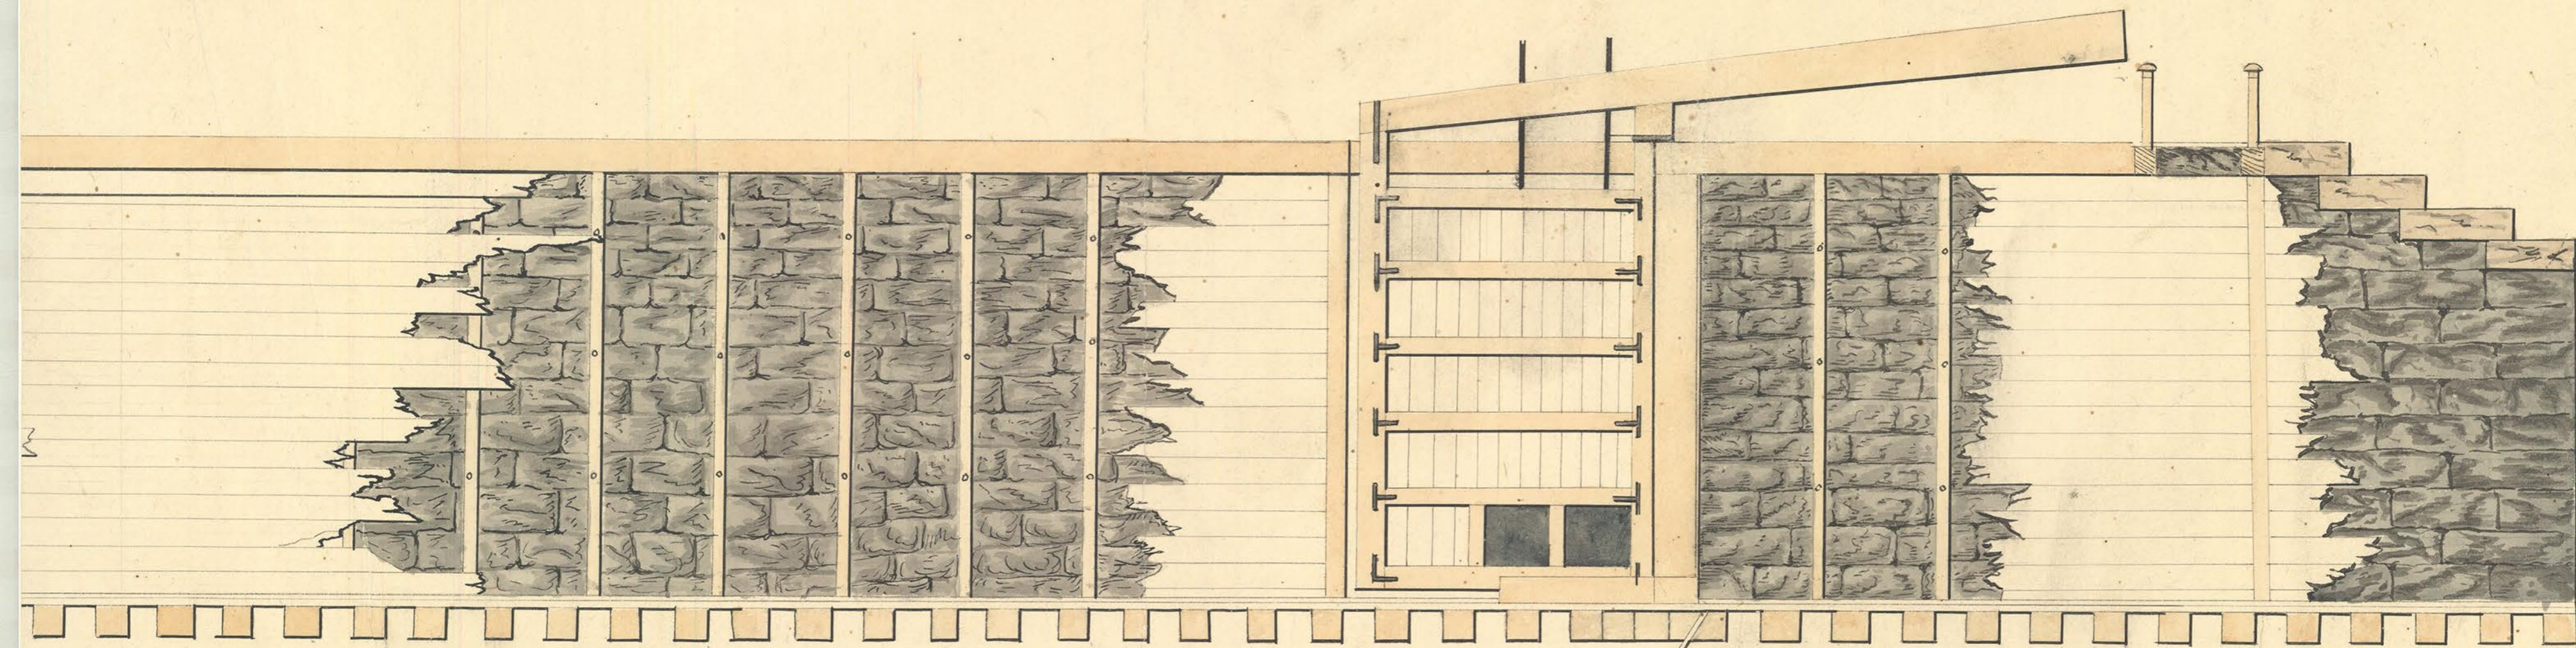

39m of Feet lift

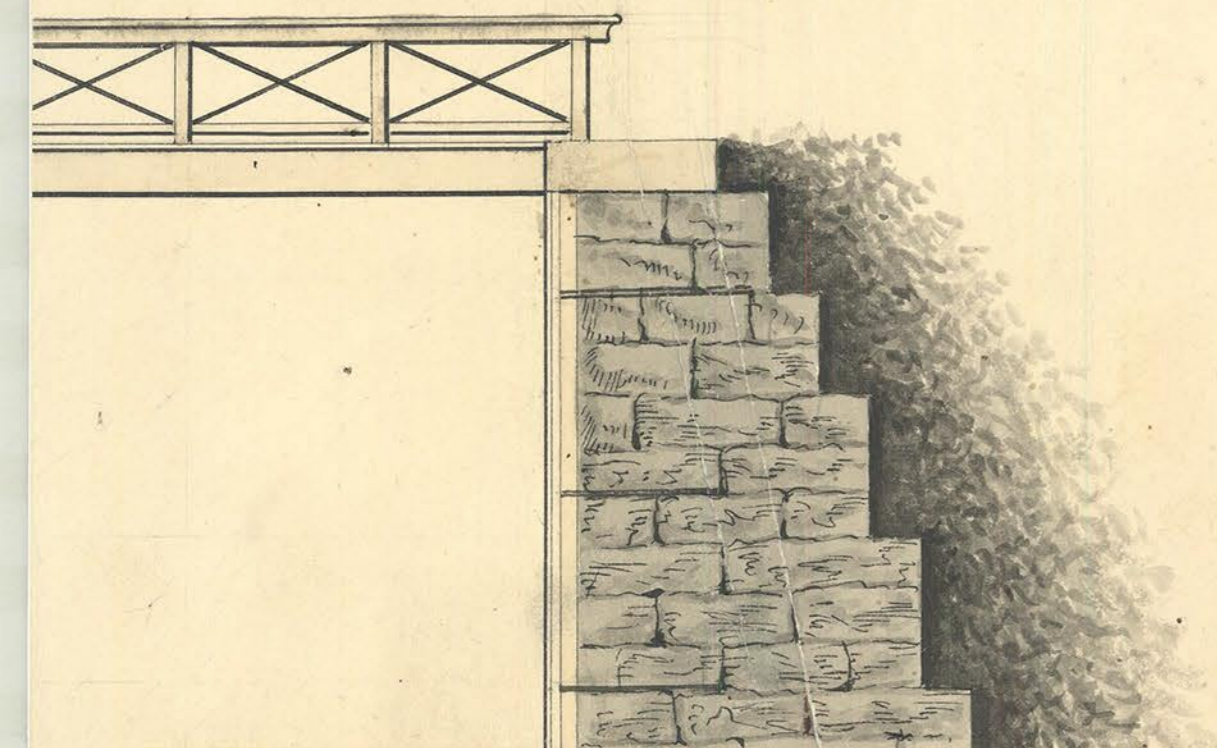

Plan of Lock No. 39 and 40