


10.6
 1.8

 12.2
 1.4
 4

 17.6

Wings, on top of abutments 3 ft.
 " " " " extreme ends 2 ft.
 Depth of water 3 ft.
 Aqueduct in clear 3 ft.
 Tenon of uprights between outer stringers 6 in. by 8
 Distance between uprights 4 1/4 (from centre to centre)

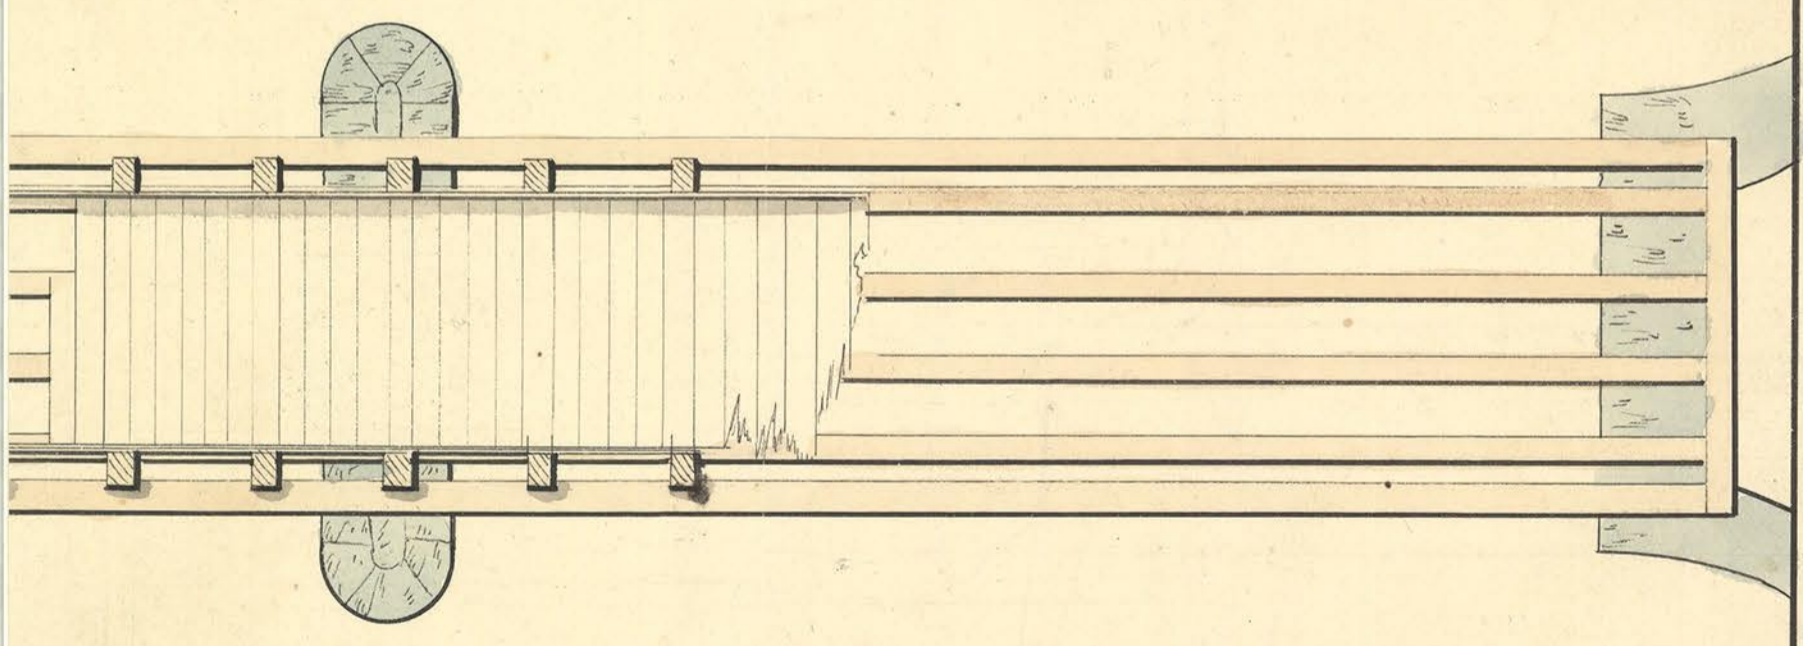

lineal including sheet piling
 & timber foundations.