
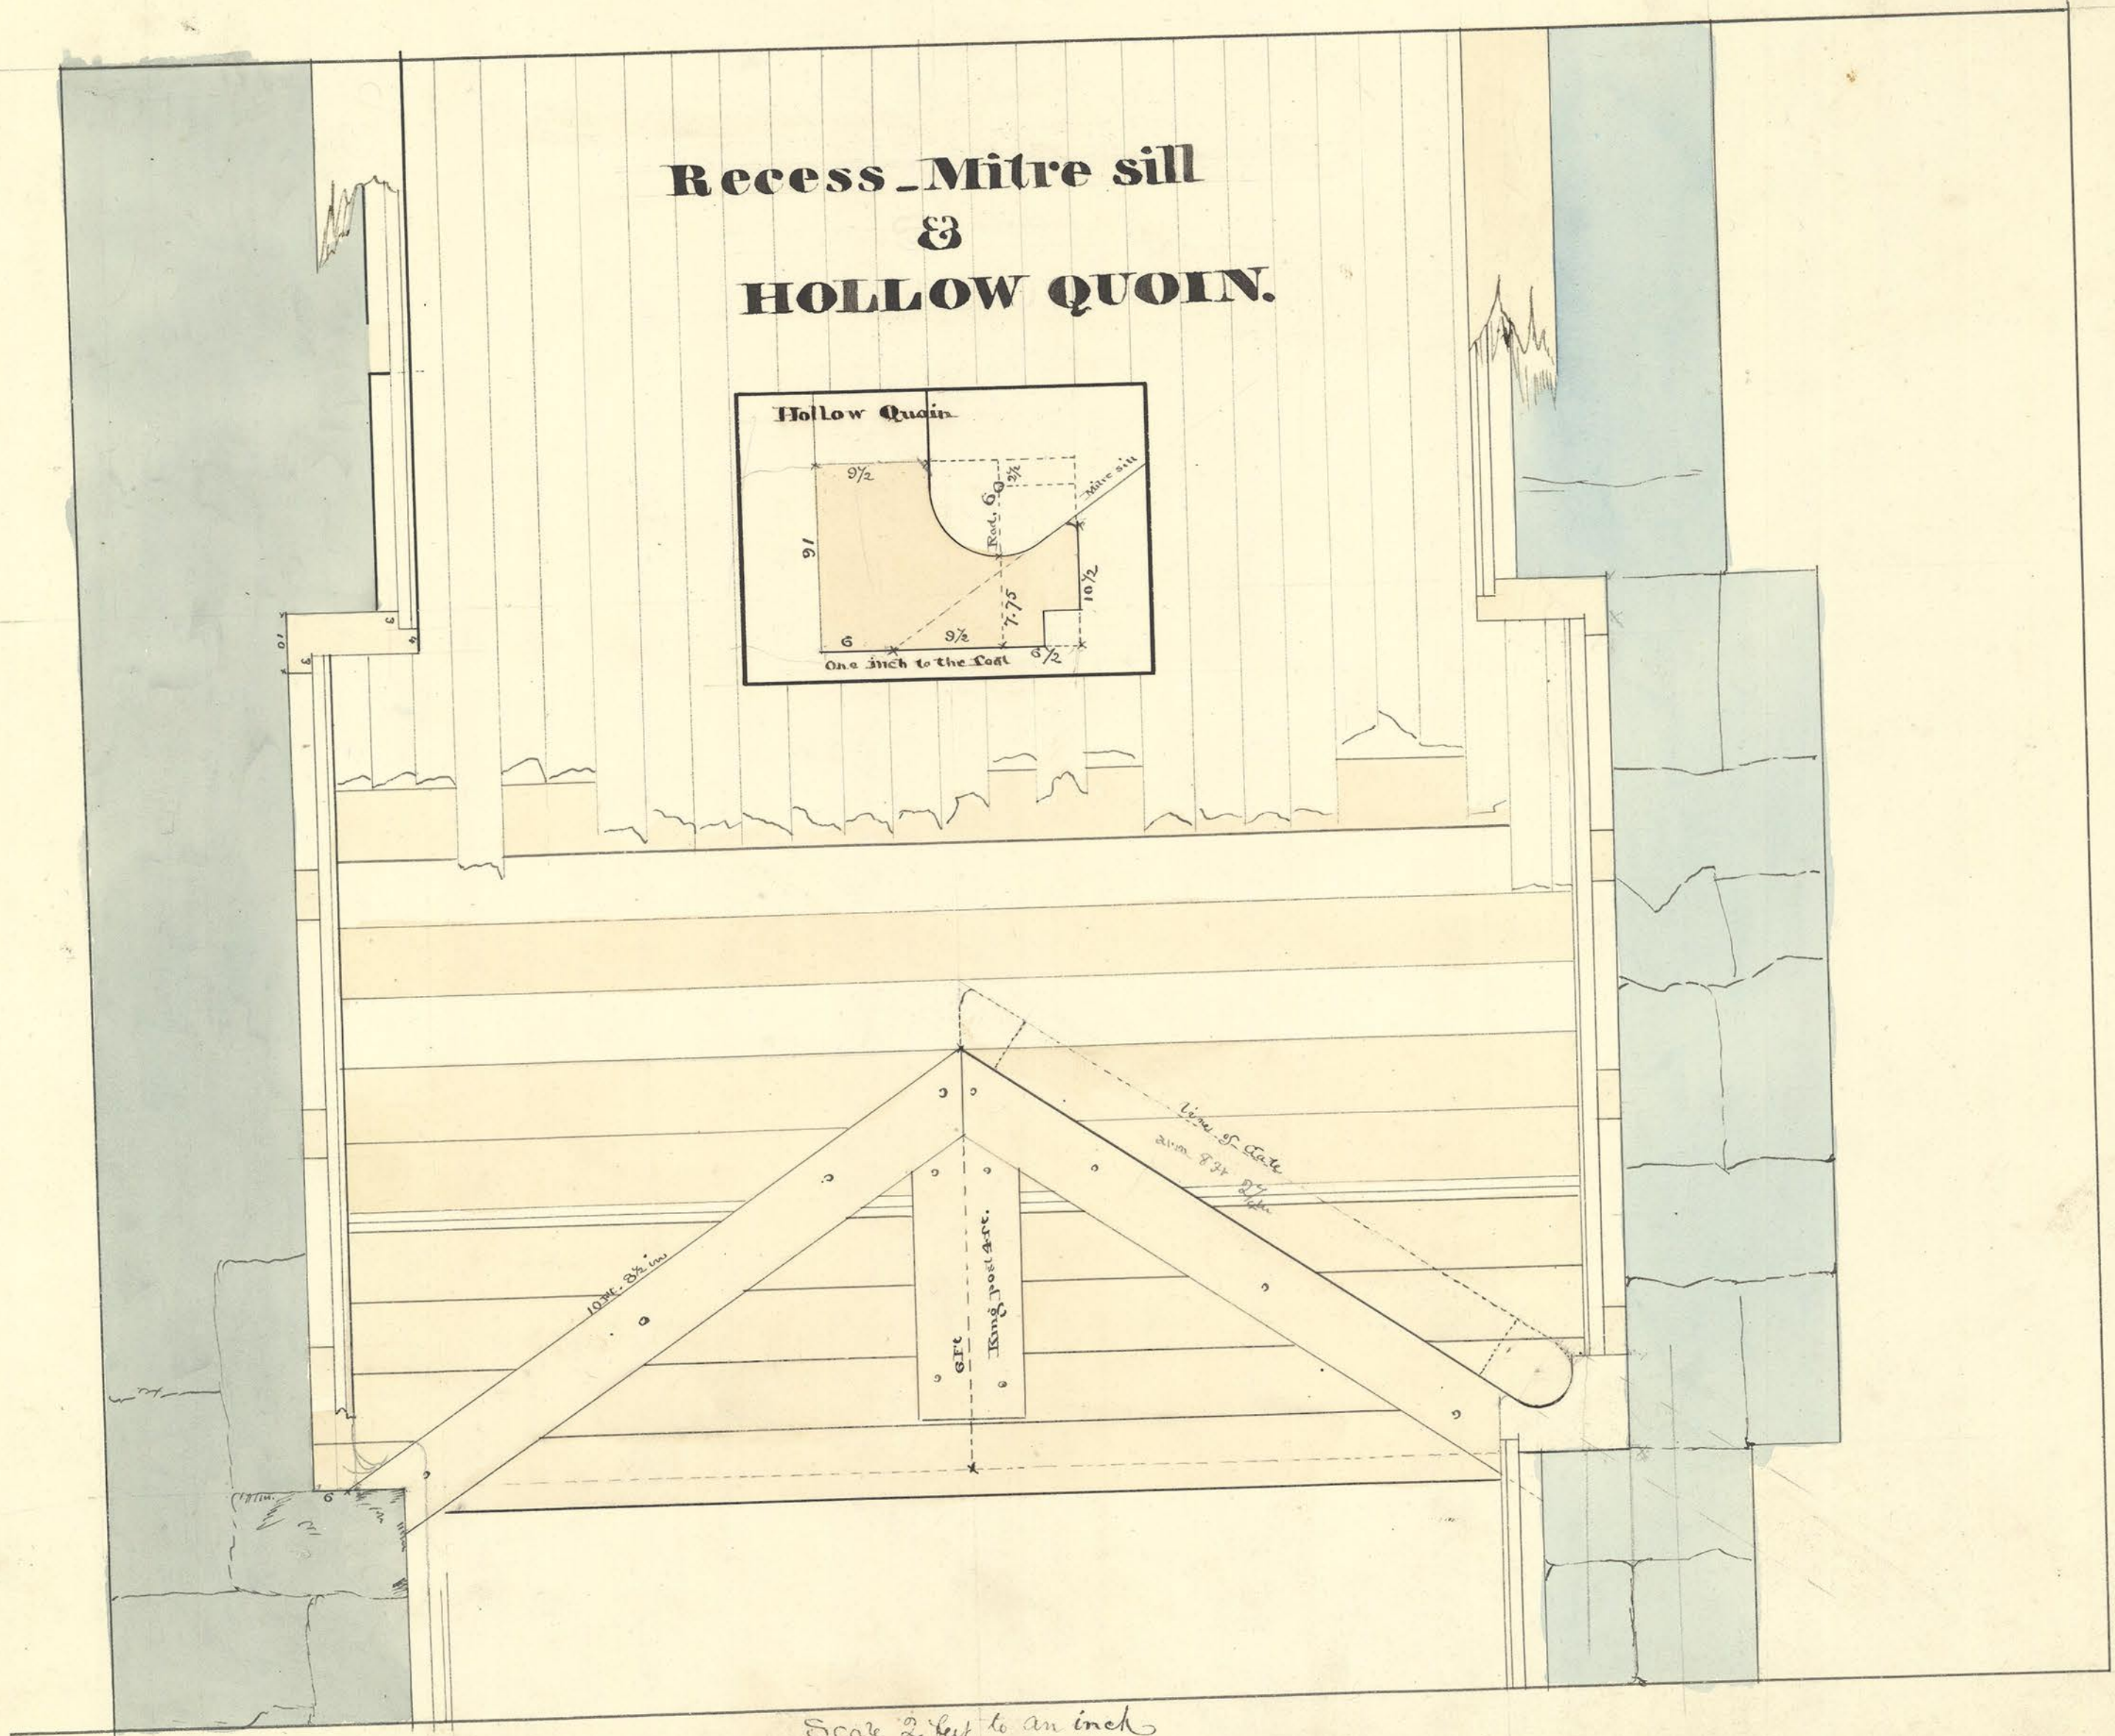


Recess Mitre sill & HOLLOW QUOIN.

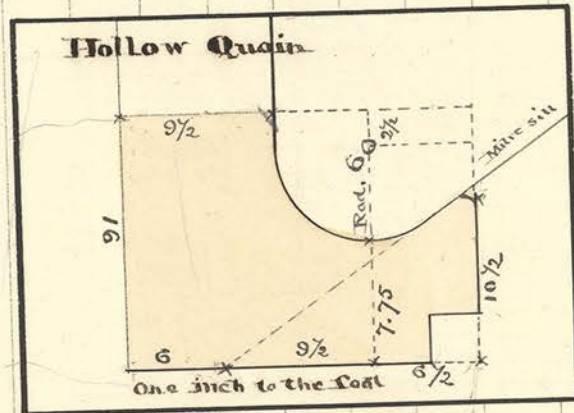

Scale 2 feet to an inch

8 2/4
1 2
10 4/2