


Sheeting & Planking of Culverts

On Sections Nos. 1 ~~11 12 13 14~~

Hollidayburg

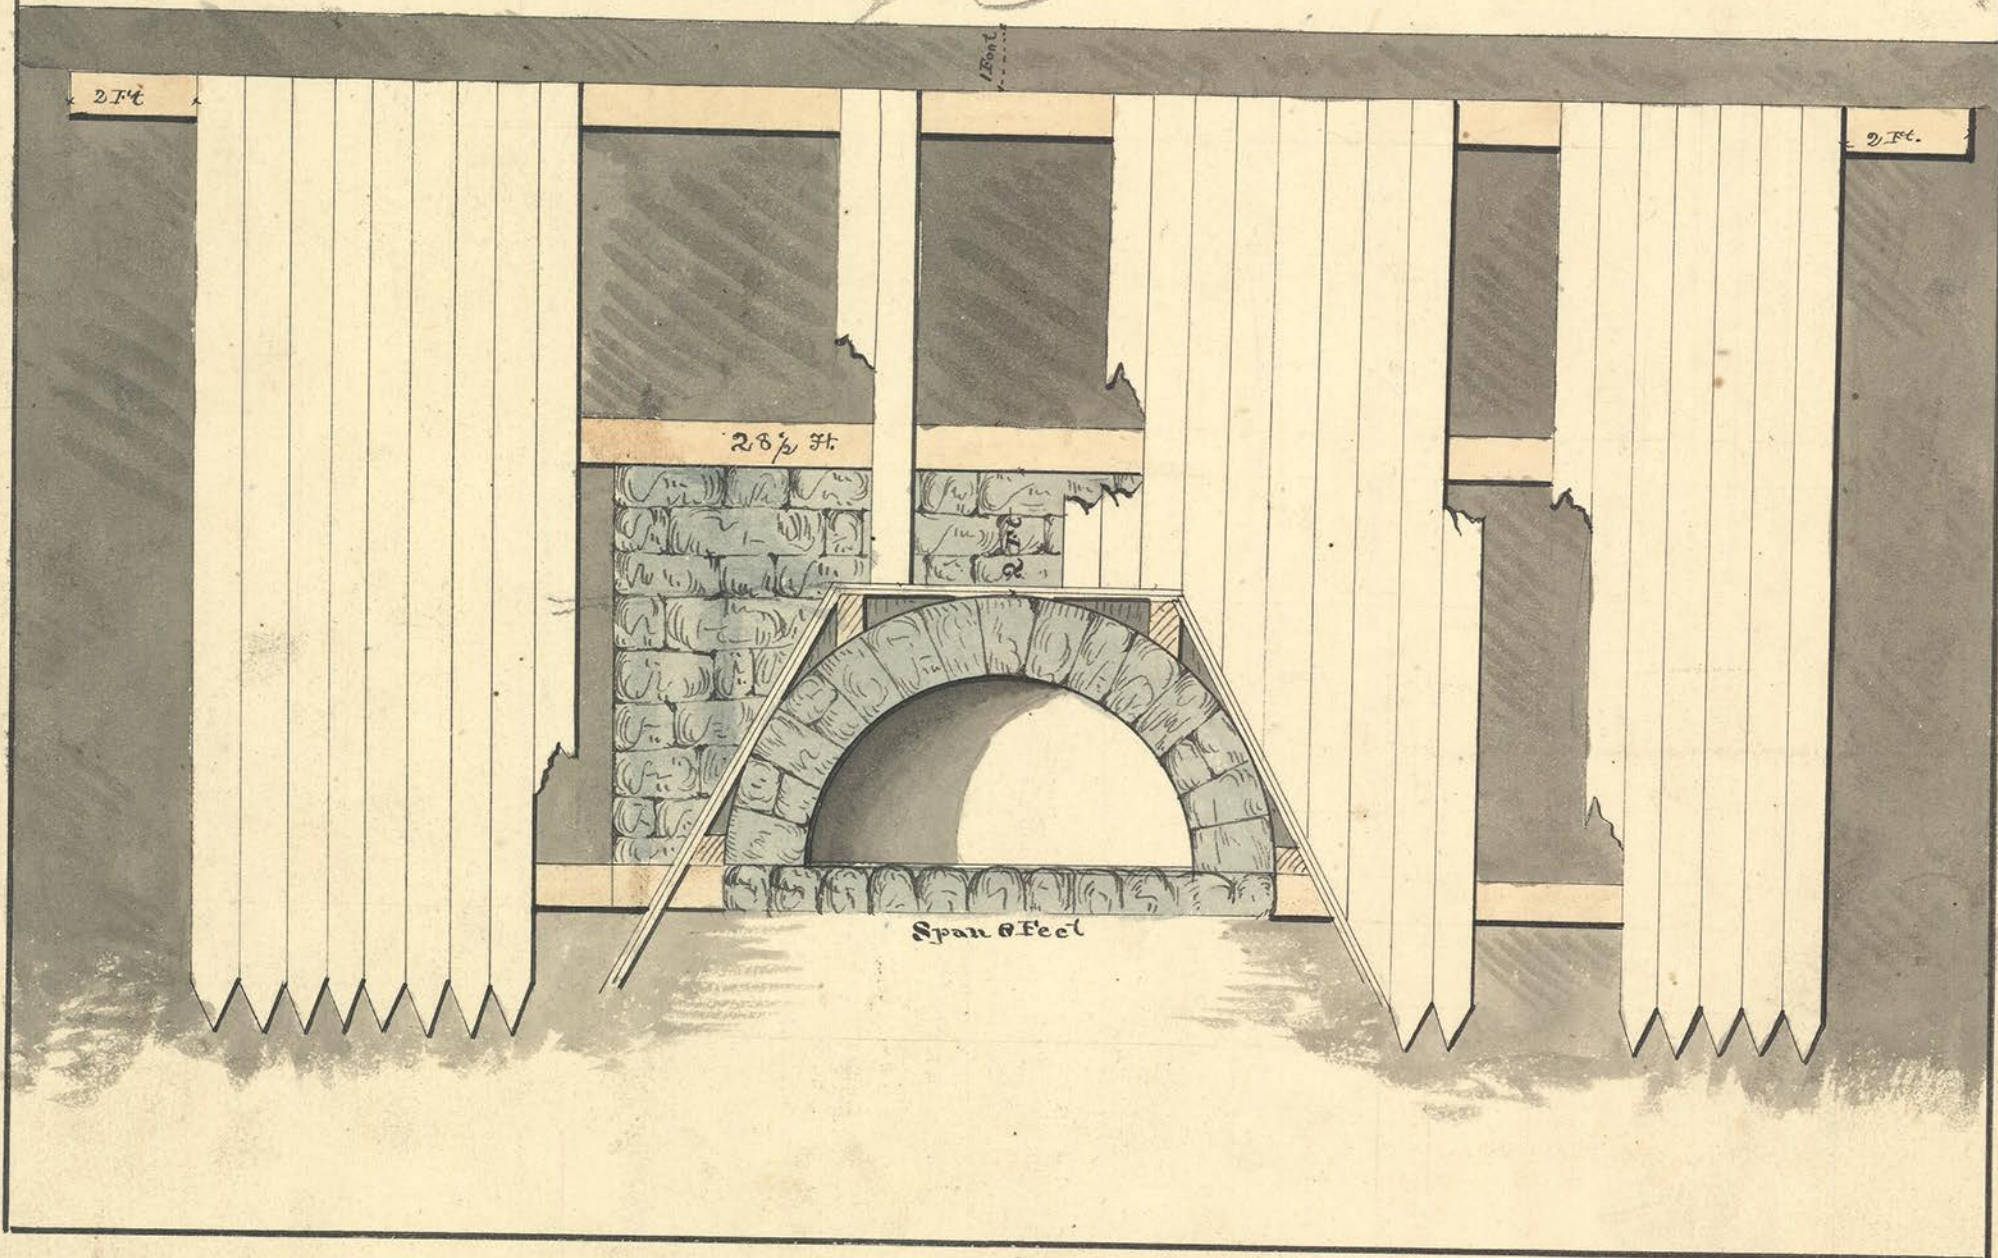

8 ft. to an inch